


3'H X 8'W STRONGHOLD IRON FENCE PANEL
SIGNATURE GRADE - STYLE #1: CLASSIC

PERIMETER FENCING

IRON • FENCE
 SHOP
 ESTATE GATES

www.ironfenceshop.com
(800) 261-2729

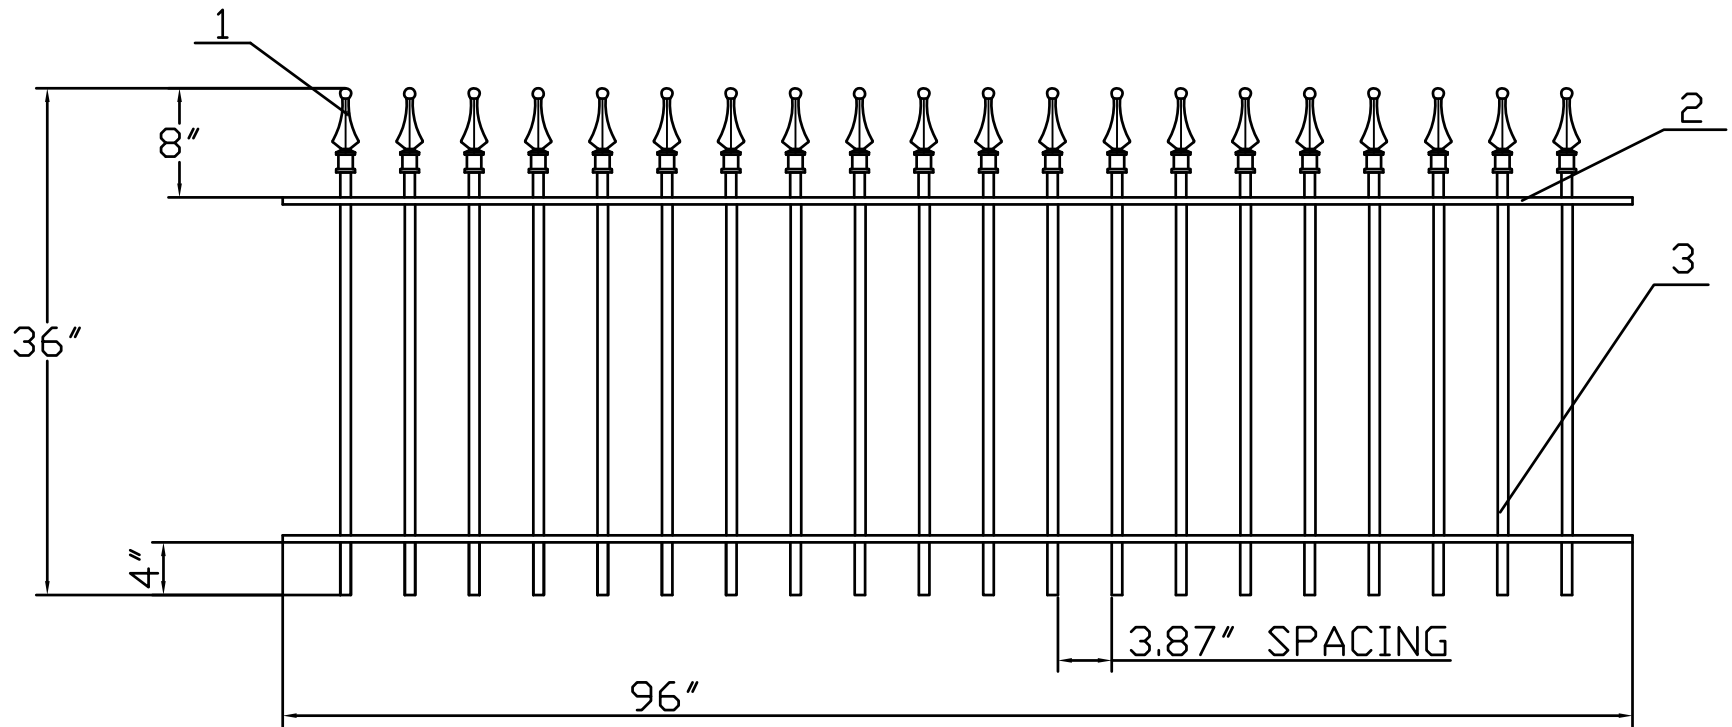

NO.	MATERIAL	QTY
1	CAST IRON FINIAL	20
2	┌ 1 1/2"X1/2"X1/8"	2
3	3/4"X3/4"X16ga	20

TP0308-2C