


4'H X 8'W STRONGHOLD IRON DOUBLE WALK GATE
 TRADITIONAL GRADE - STYLE #1: CLASSIC

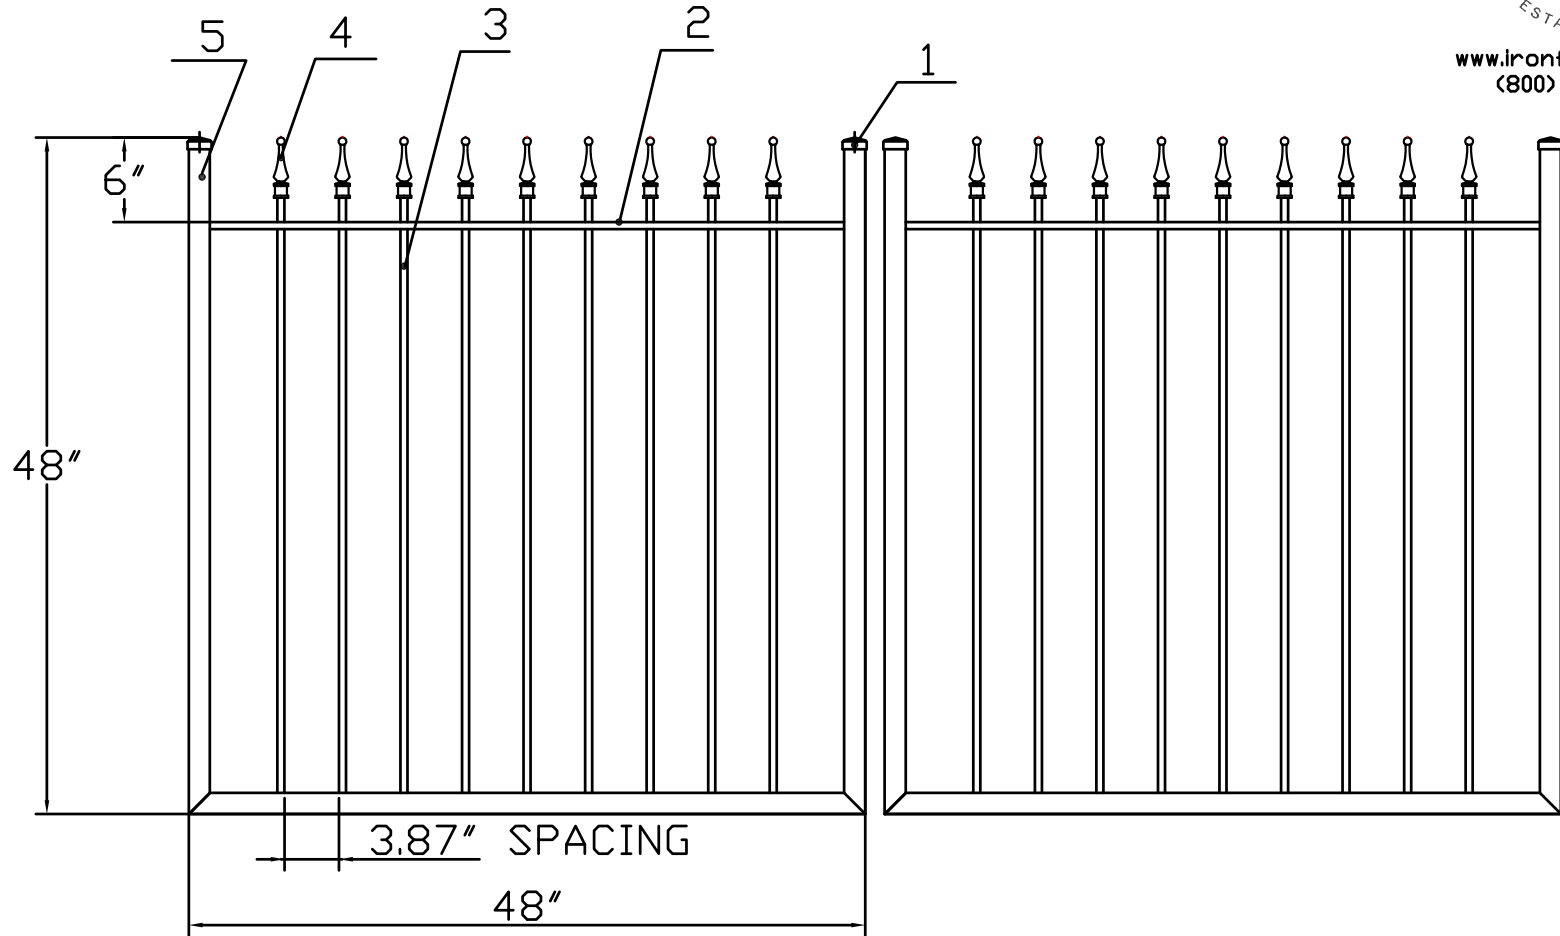

www.ironfenceshop.com
 (800) 261-2729



NO.	MATERIAL	QTY
1	CAST IRON CAP	4
2	┌ 1"X1/2"X1/8"	2
3	1/2"X1/2"X18ga	18
4	CAST IRON FINIAL	18
5	1-1/2"X1-1/2"X14ga	6

TP0404-RGD