


4'H X 6'W STRONGHOLD IRON WALK GATE  
 TRADITIONAL GRADE - STYLE #1: CLASSIC

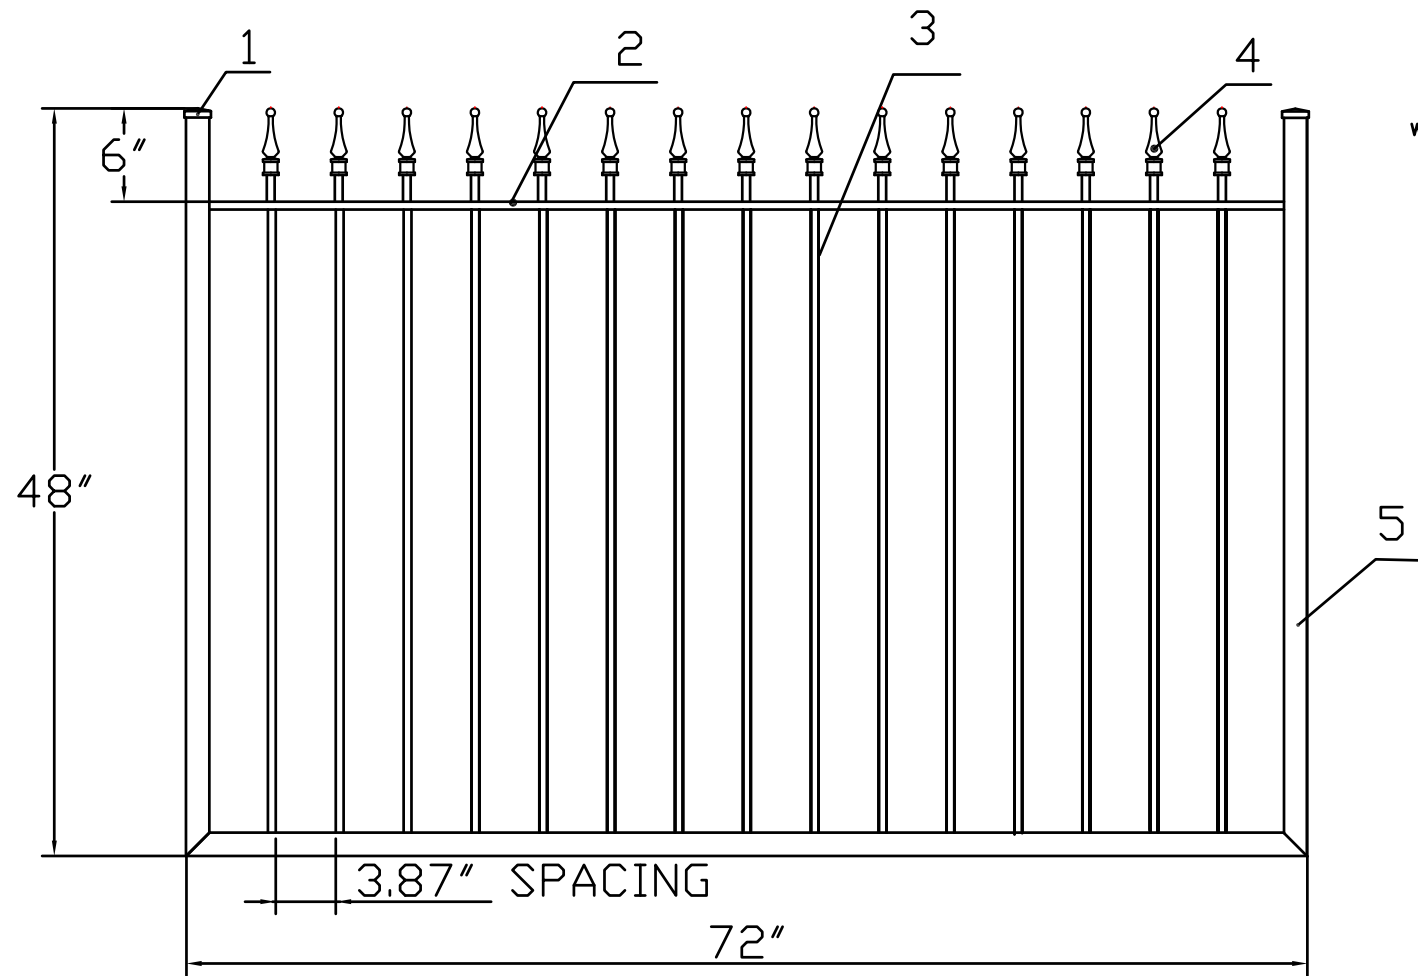

www.ironfenceshop.com  
 (800) 261-2729



NO.	MATERIAL	QTY
1	CAST IRON CAP	2
2	┌ 1"X1/2"X1/8"	1
3	1/2"X1/2"X18ga	15
4	CAST IRON FINIAL	15
5	1-1/2"X1-1/2"X14ga	3

TP0406-RG