


4'H X 12'W STRONGHOLD DOUBLE IRON WALK GATE
 TRADITIONAL GRADE - STYLE #1: CLASSIC

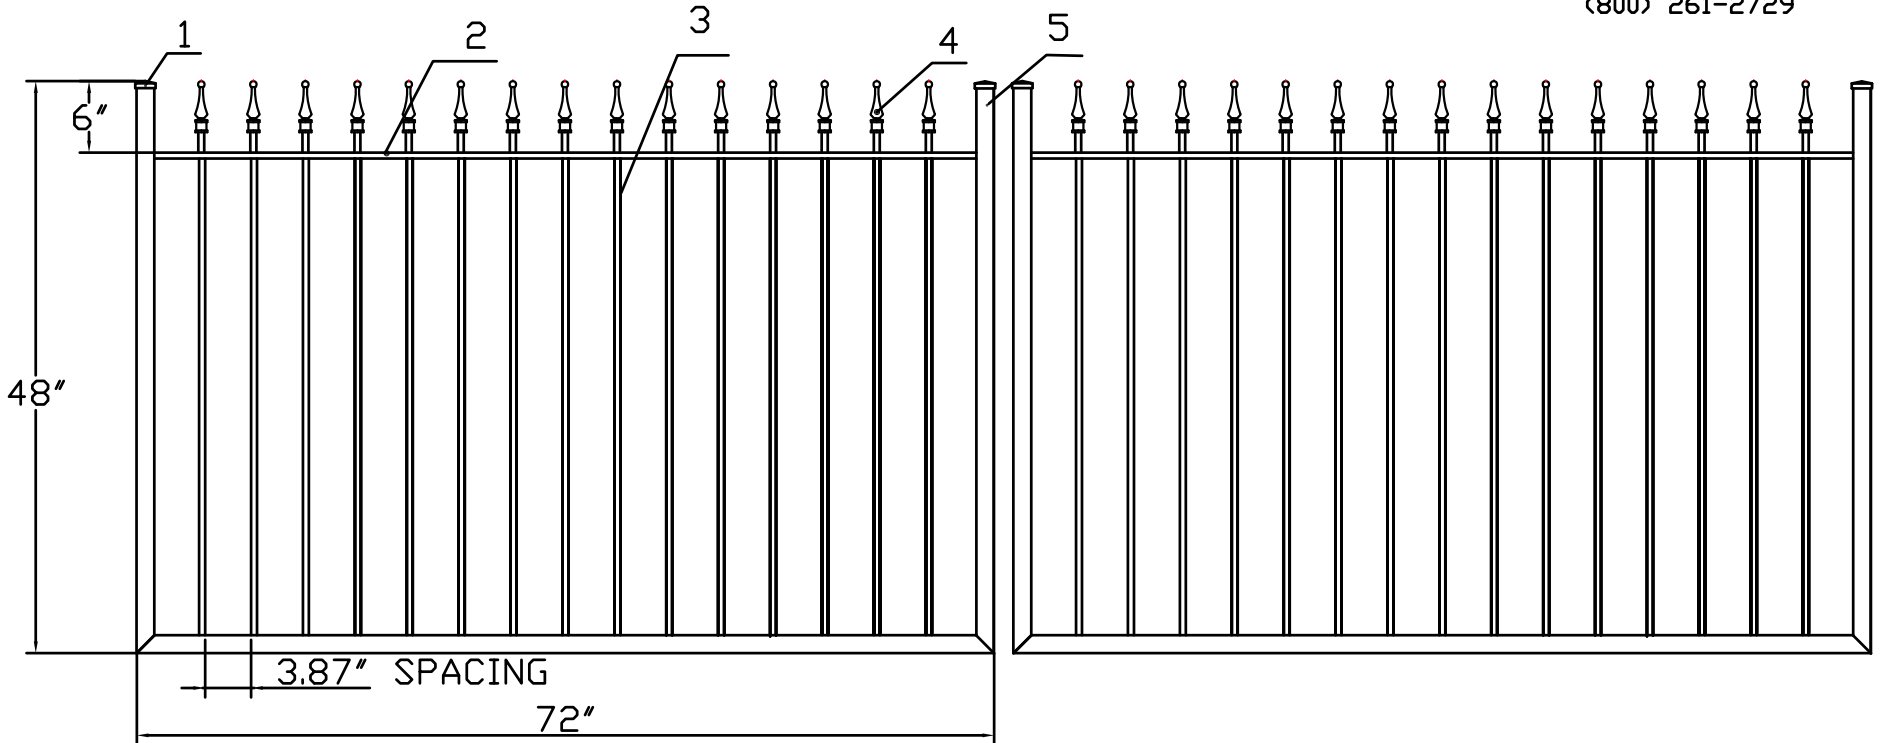

www.ironfenceshop.com
 (800) 261-2729



| NO. | MATERIAL | QTY |
|-----|--------------------|-----|
| 1 | CAST IRON CAP | 4 |
| 2 | ┌ 1"X1/2"X1/8" | 2 |
| 3 | 1/2"X1/2"X18ga | 30 |
| 4 | CAST IRON FINIAL | 30 |
| 5 | 1-1/2"X1-1/2"X14ga | 6 |

TP0406-RGD