



4'H X 8'W STRONGHOLD IRON FENCE PANEL  
 TRADITIONAL GRADE - STYLE #1: CLASSIC

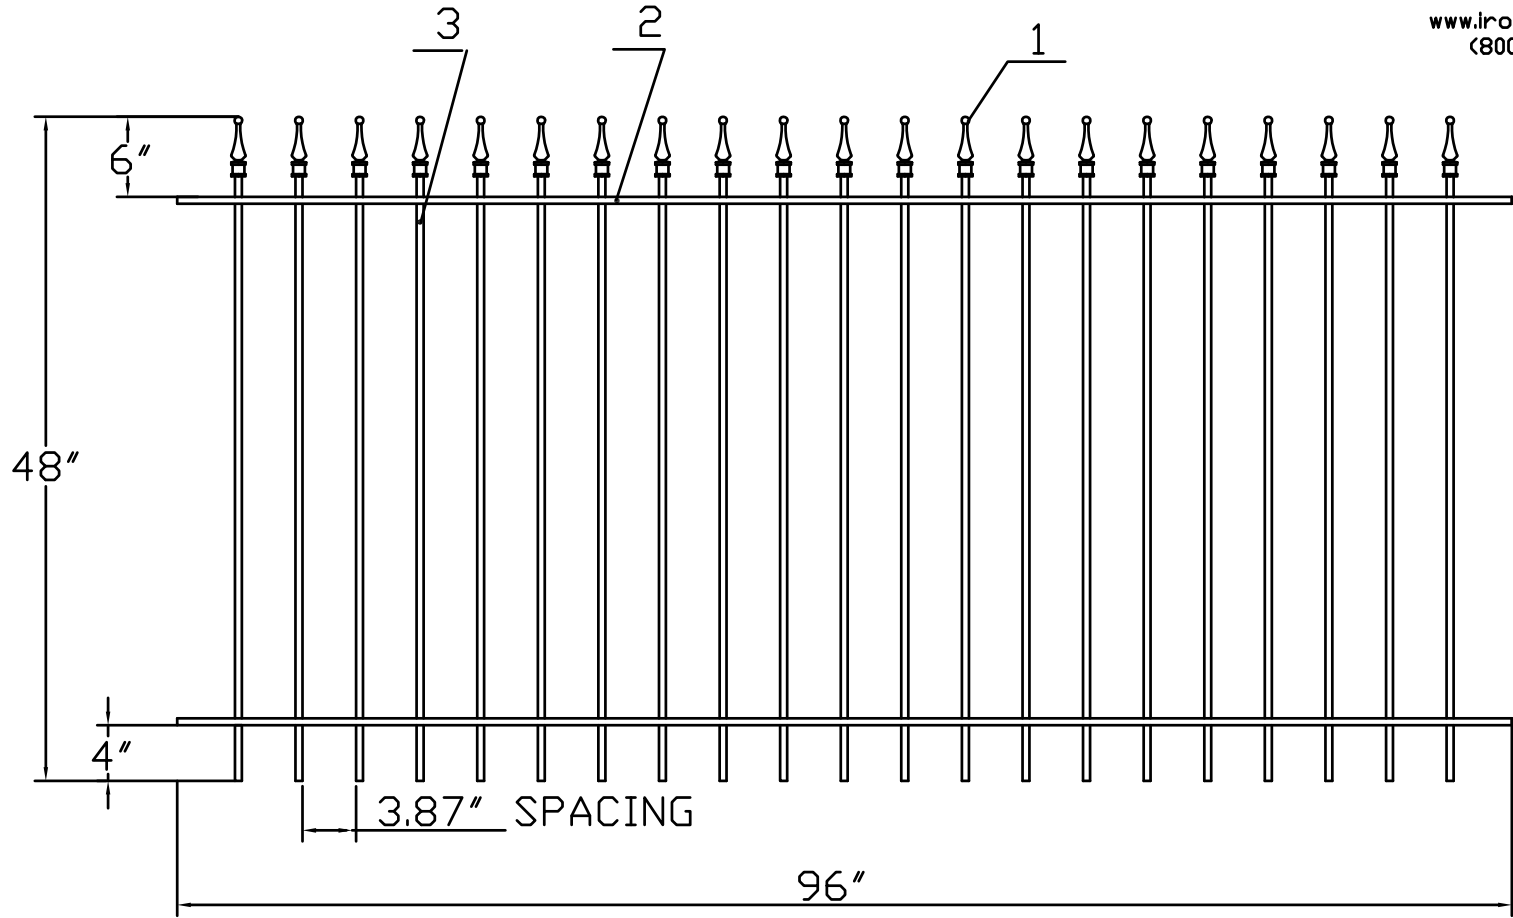

www.ironfenceshop.com  
 (800) 261-2729



NO.	MATERIAL	QTY
1	CAST IRON FINIAL	21
2	 1"X1/2"X1/8"	2
3	1/2"X1/2"X18ga	21

TP0408-2R