


5'H X 10'W STRONGHOLD IRON DOUBLE WALK GATE
SIGNATURE GRADE - STYLE #1: CLASSIC

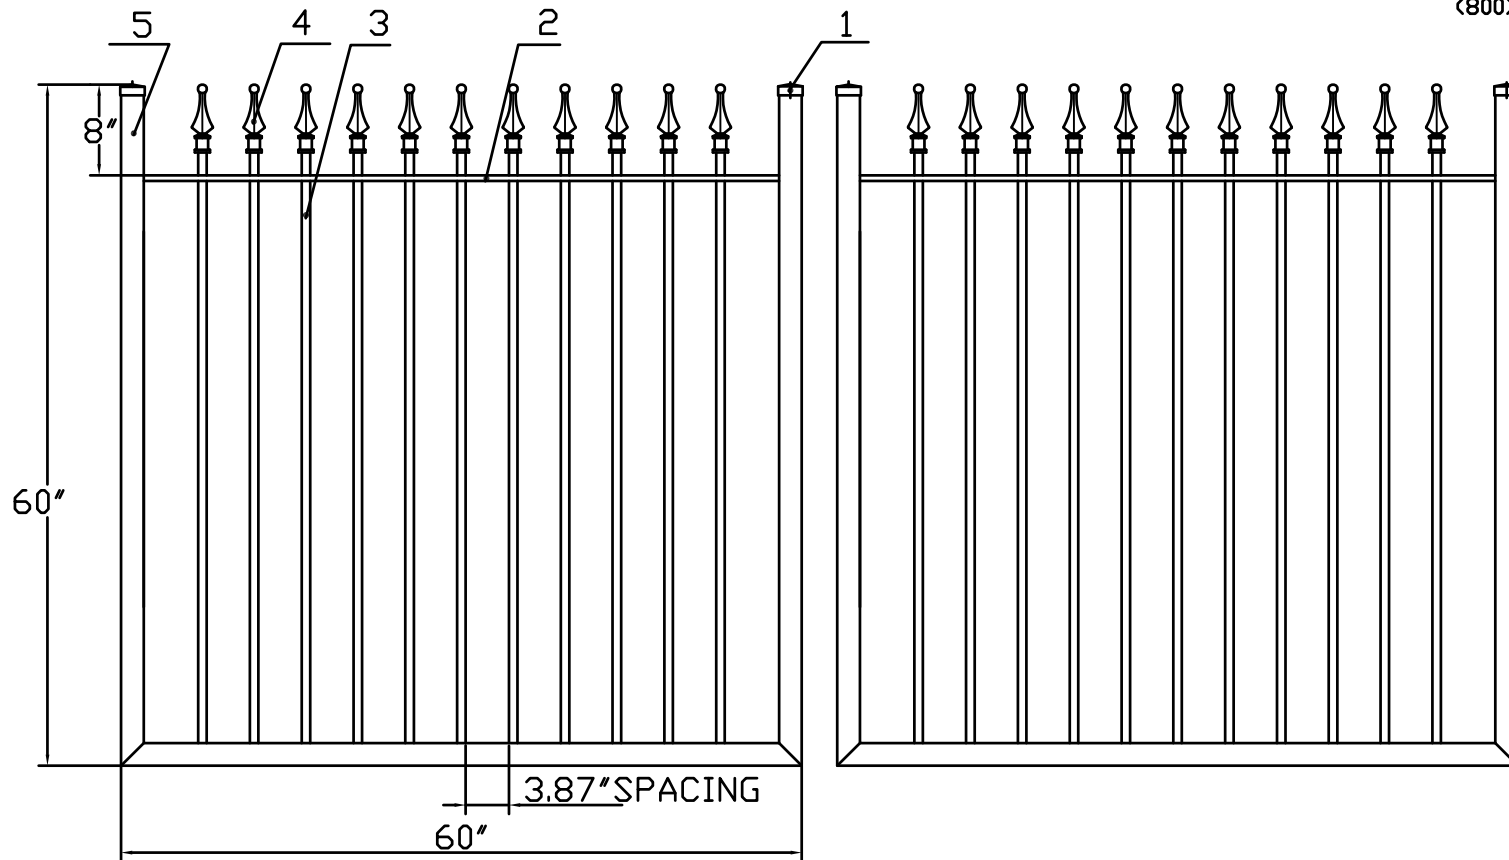

www.ironfenceshop.com
(800) 261-2729



NO.	MATERIAL	QTY
1	CAST IRON CAP	4
2	┌ 1 1/2"X1/2"X1/8"	2
3	3/4"X3/4"X16ga	22
4	CAST IRON FINIAL	22
5	2"X2"X14ga	6

TP0505-CGD