


4'H X 10'W INFINITY ALUMINUM DOUBLE WALK GATE  
 TRADITIONAL GRADE - STYLE #1: CLASSIC

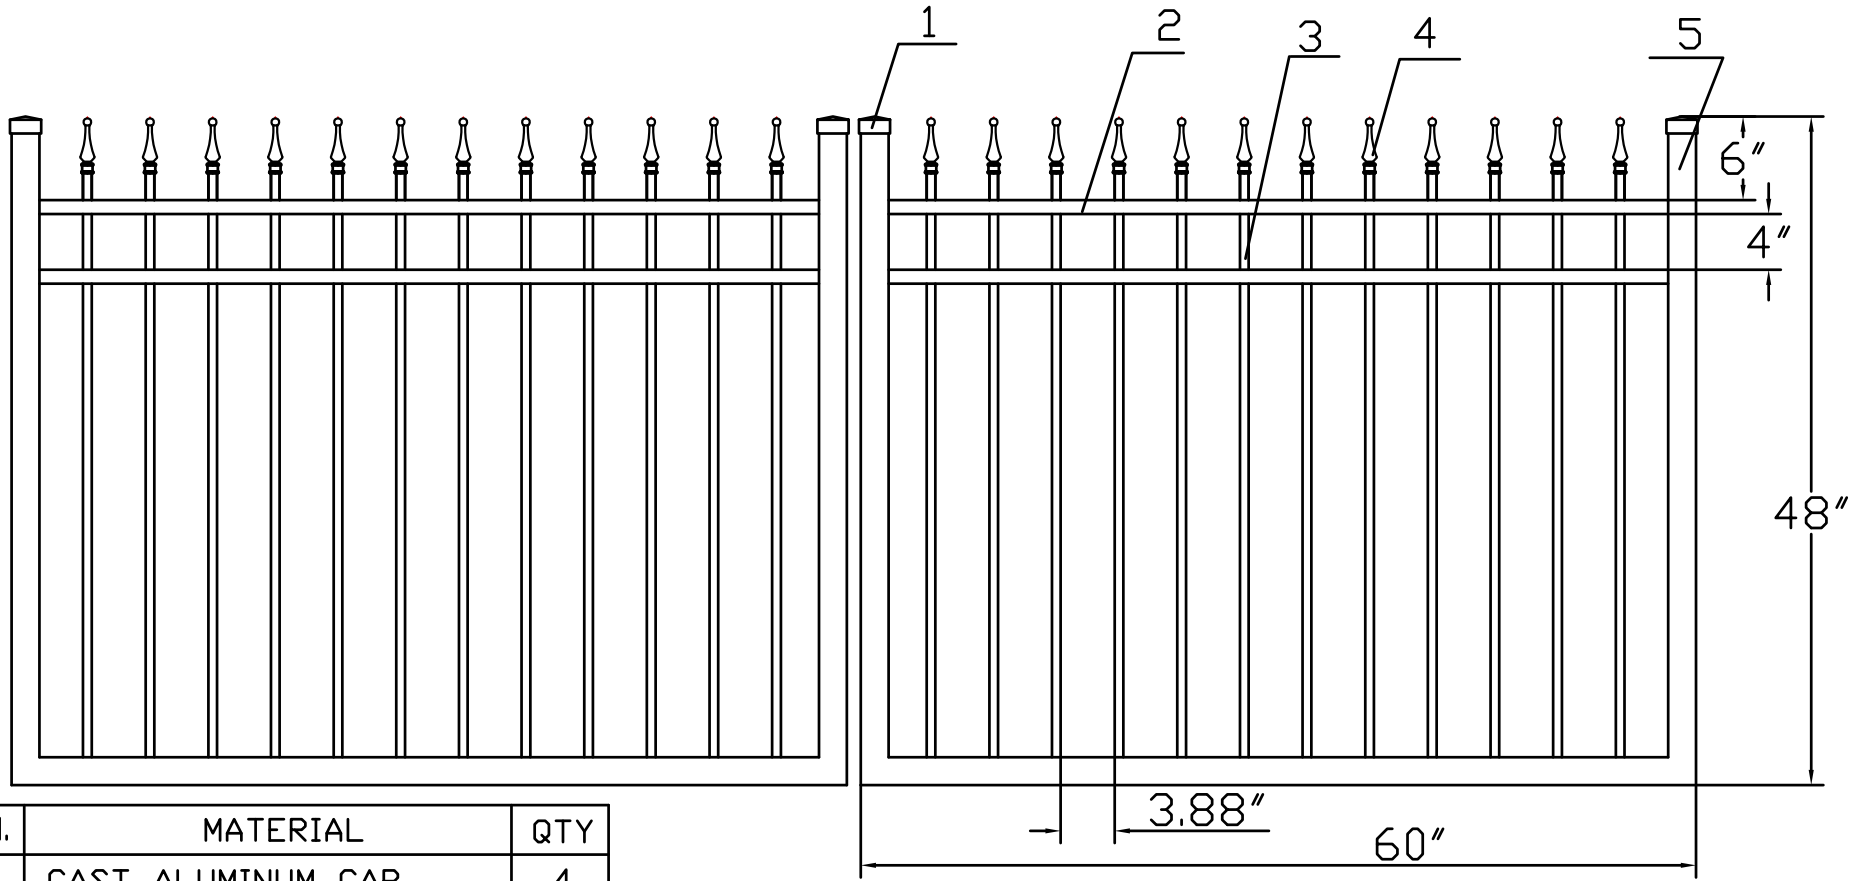

www.ironfenceshop.com  
 (800) 261-2729



NO.	MATERIAL	QTY
1	CAST ALUMINUM CAP	4
2	└ 1"X1½"X0.07"	4
3	5/8"X5/8"X0.05"	24
4	CAST ALUMINUM FINIAL	24
5	2"X2"X0.125"	6

TPAG0405RD