


4.5'H X 10'W INFINITY ALUMINUM DOUBLE WALK GATE  
SIGNATURE GRADE - STYLE #2: POOL

PERIMETER FENCING  
  
**IRON • FENCE**  
**SHOP**  
 ESTATE GATES  
 www.ironfenceshop.com  
 (800) 261-2729

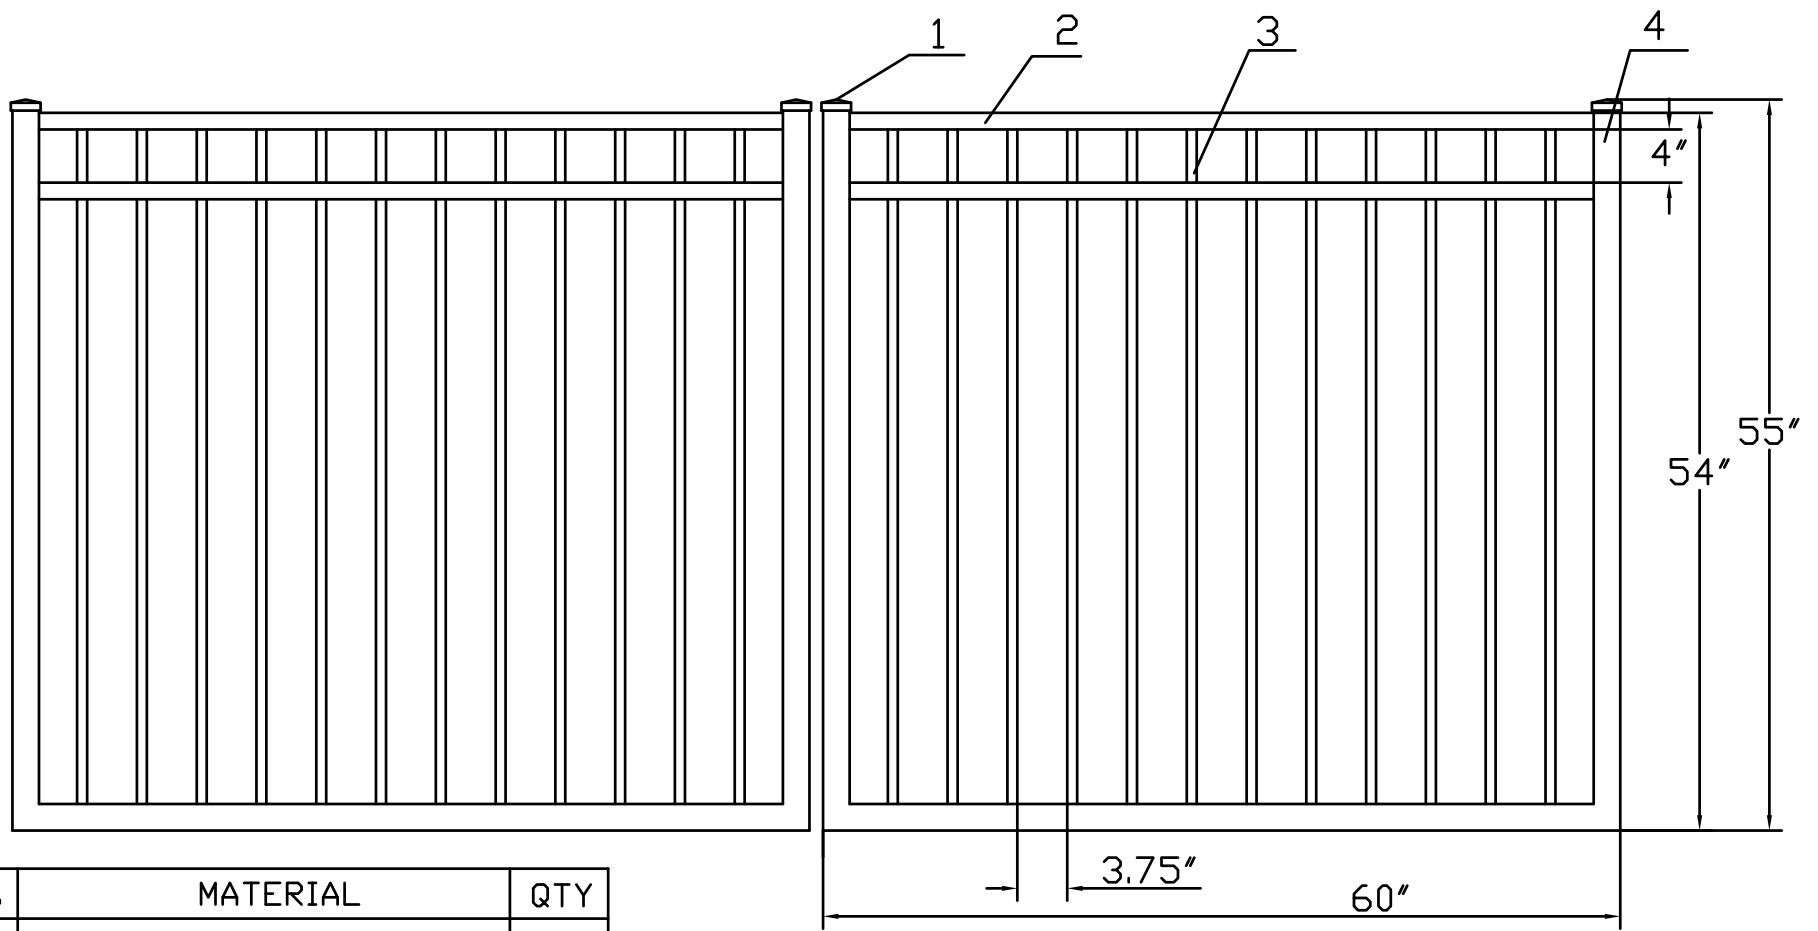

NO.	MATERIAL	QTY
1	CAST ALUMINUM CAP	4
2	└ 1¼"X1¼"X0.1"	4
3	└ ¾"X¾"X0.1"	24
4	2"X2"X0.125"	6

TPAG0545CD