


4.5'H X 12'W INFINITY ALUMINUM DOUBLE WALK GATE  
 TRADITIONAL GRADE - STYLE #2: POOL

PERIMETER FENCING  
  
**IRON • FENCE**  
**SHOP**  
 ESTATE GATES

www.ironfenceshop.com  
 (800) 261-2729

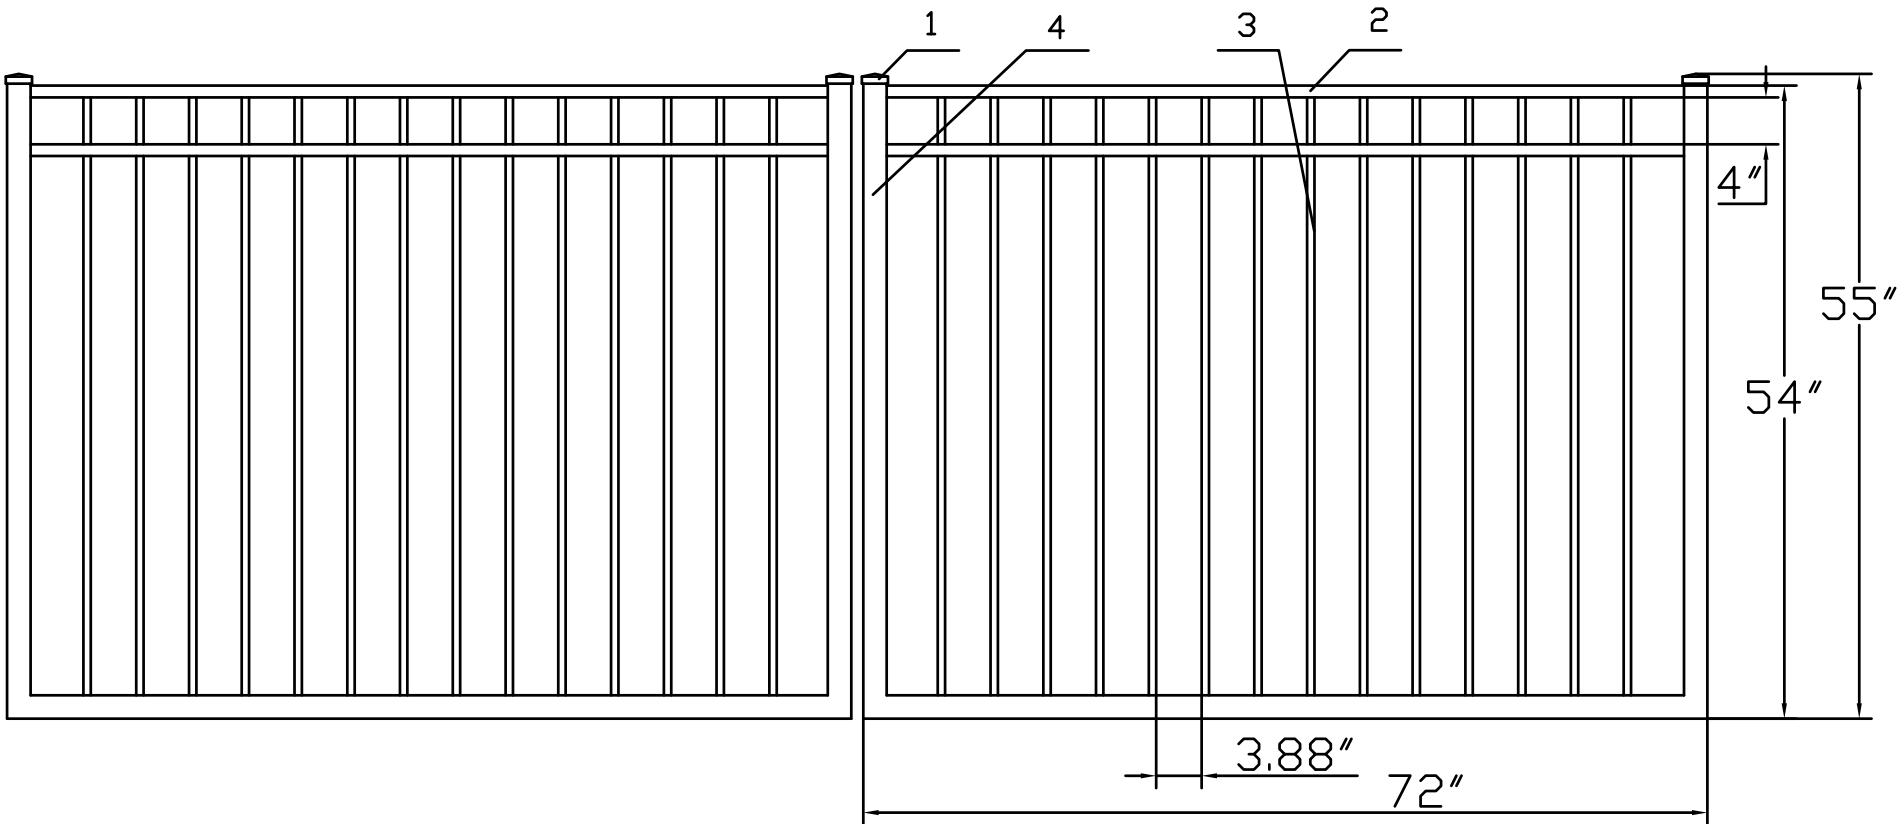

NO.	MATERIAL	QTY
1	CAST ALUMINUM CAP	4
2	┌ 1"X1½"X0.07"	4
3	┆ 5/8"X5/8"X0.05"	28
4	2"X2"X0.125"	6

TPA0546-RGD