


6'H X 10'W INFINITY ALUMINUM DOUBLE WALK GATE
SIGNATURE GRADE - STYLE #1: CLASSIC

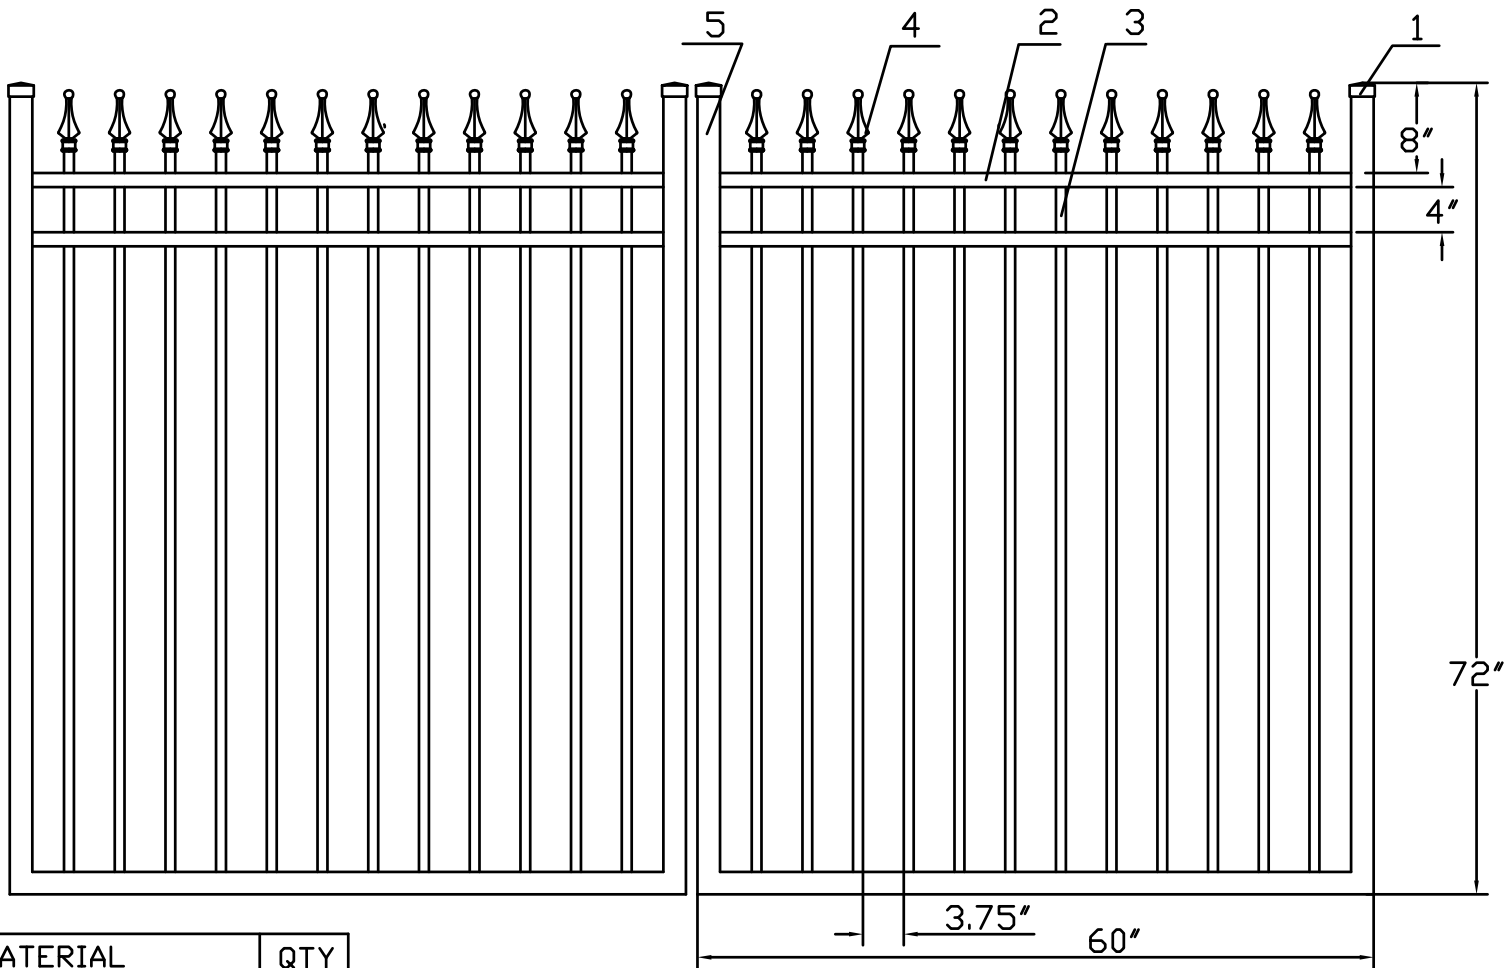

NO.	MATERIAL	QTY
1	CAST ALUMINUM CAP	4
2	1 1/4"X1 1/4"X0.1"	4
3	3/4"X3/4"X0.05"	18
4	CAST ALUMINUM FINIAL	18
5	2"X2"X0.125"	6

TPAG0605CD