


6'H X 12'W INFINITY ALUMINUM DOUBLE WALK GATE
TRADITIONAL GRADE - STYLE #1: CLASSIC

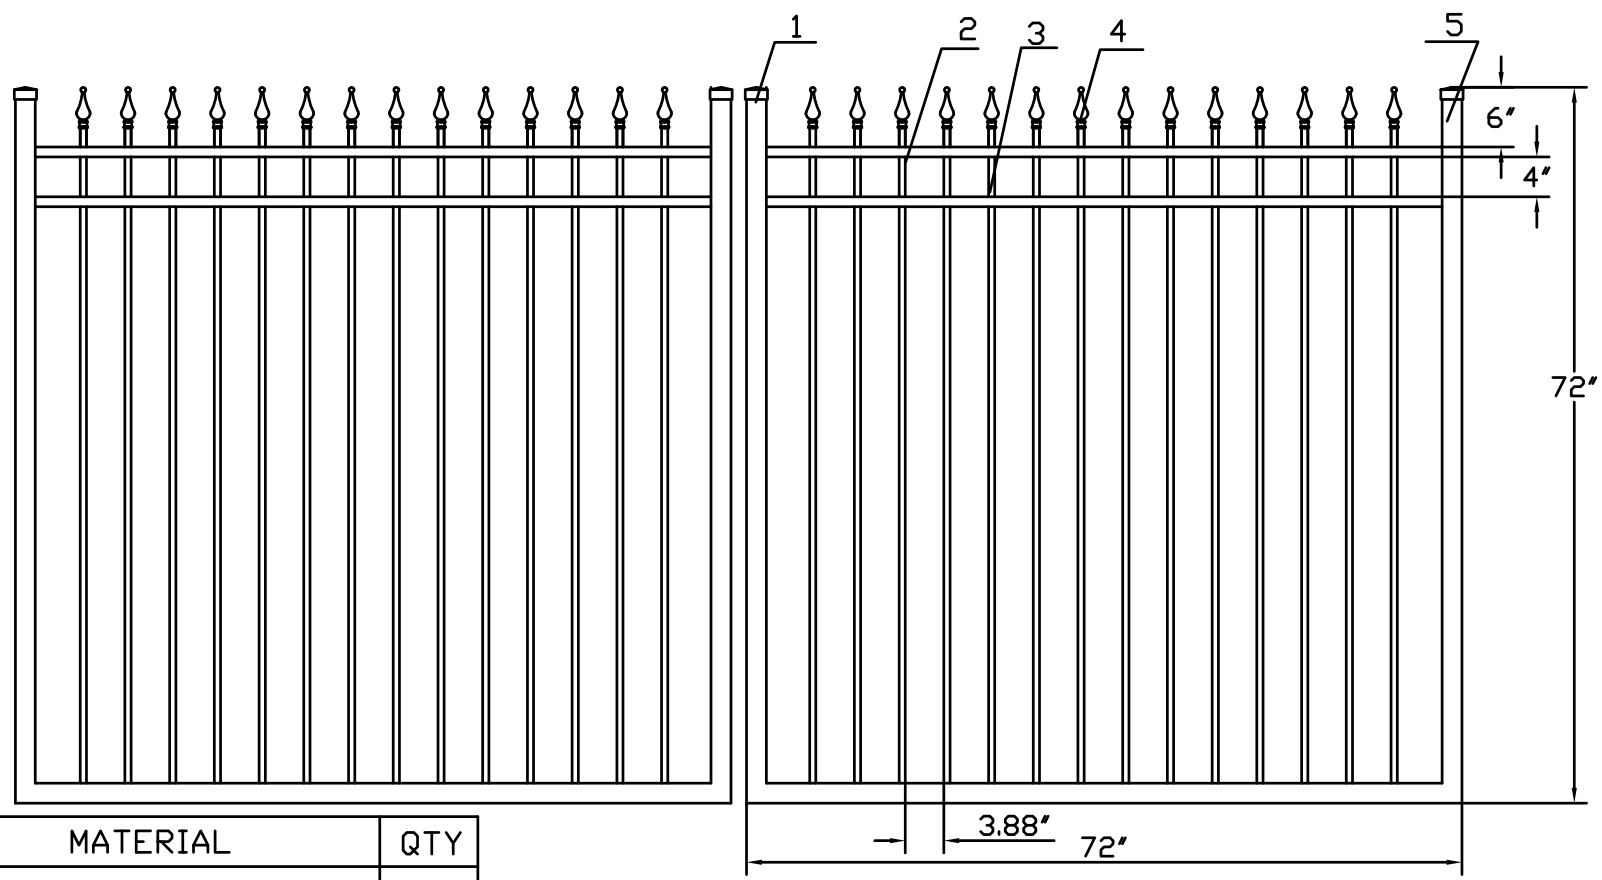

www.ironfenceshop.com
(800) 261-2729



NO.	MATERIAL	QTY
1	CAST ALUMINUM CAP	4
2	1"X1½"X0.07"	4
3	5⁄8"X5⁄8"X0.05"	28
4	CAST ALUMINUM FINIAL	28
5	2"X2"X0.125"	6

TPAG0606RD