


10'W X 5'H ARCHING TO 6'H STRONGHOLD IRON DOUBLE ESTATE GATE
 SIGNATURE GRADE - STYLE #1: CLASSIC

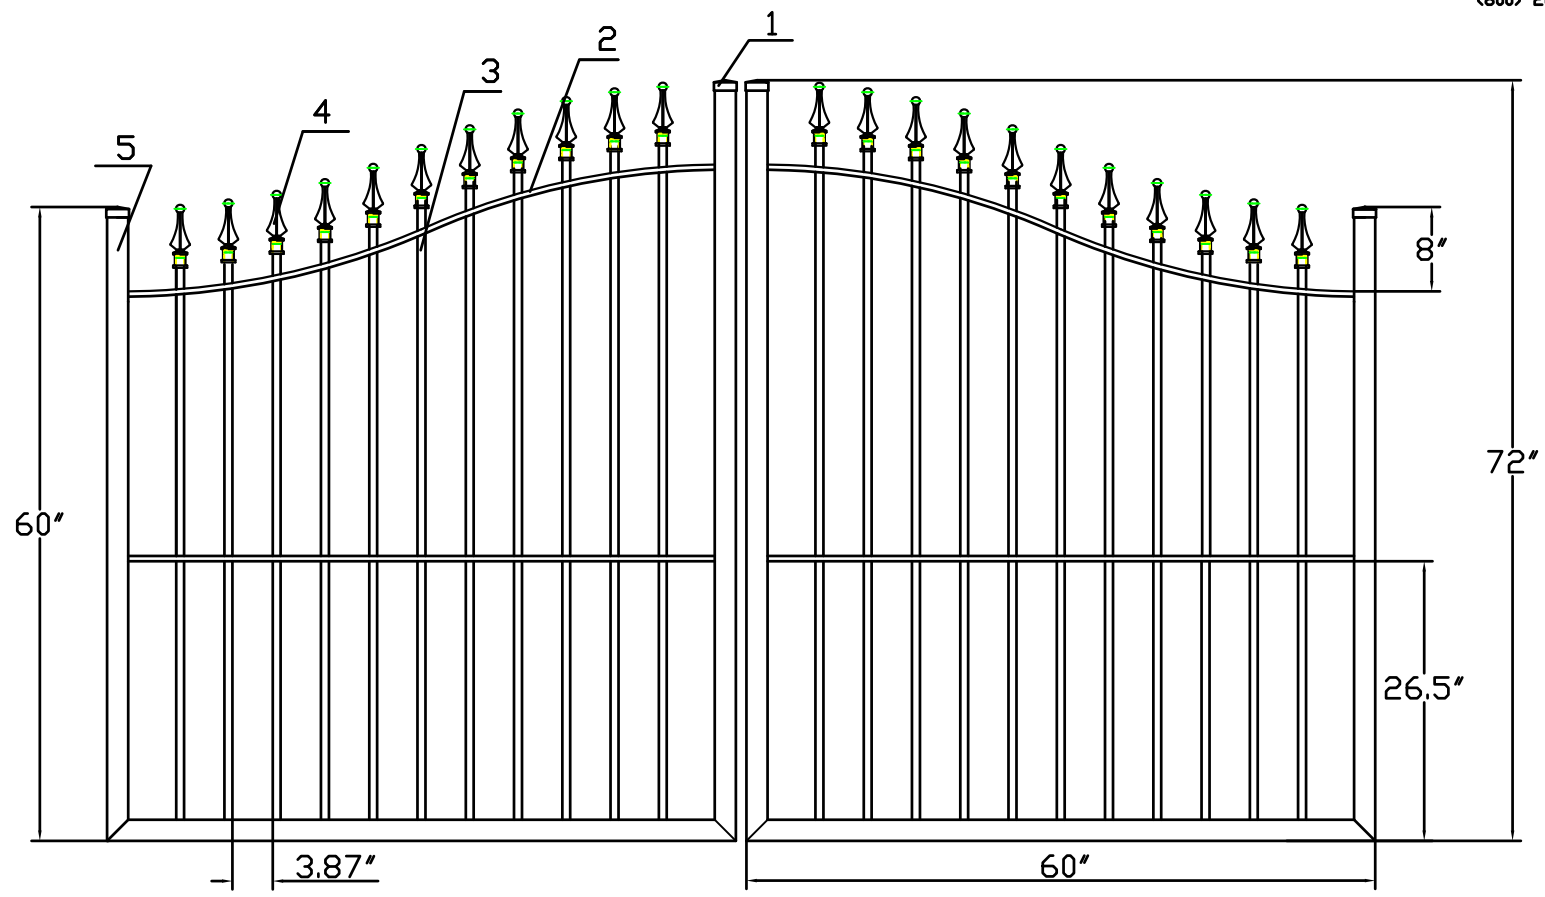

| NO. | MATERIAL | QTY |
|-----|------------------|-----|
| 1 | CAST IRON CAP | 4 |
| 2 | └ 1½"X½"X½" | 4 |
| 3 | ¾"X¾"X16ga | 22 |
| 4 | CAST IRON FINIAL | 22 |
| 5 | 2"X2"X11ga | 6 |