


12'W X 5'H ARCHING TO 6'H STRONGHOLD IRON DOUBLE ESTATE GATE

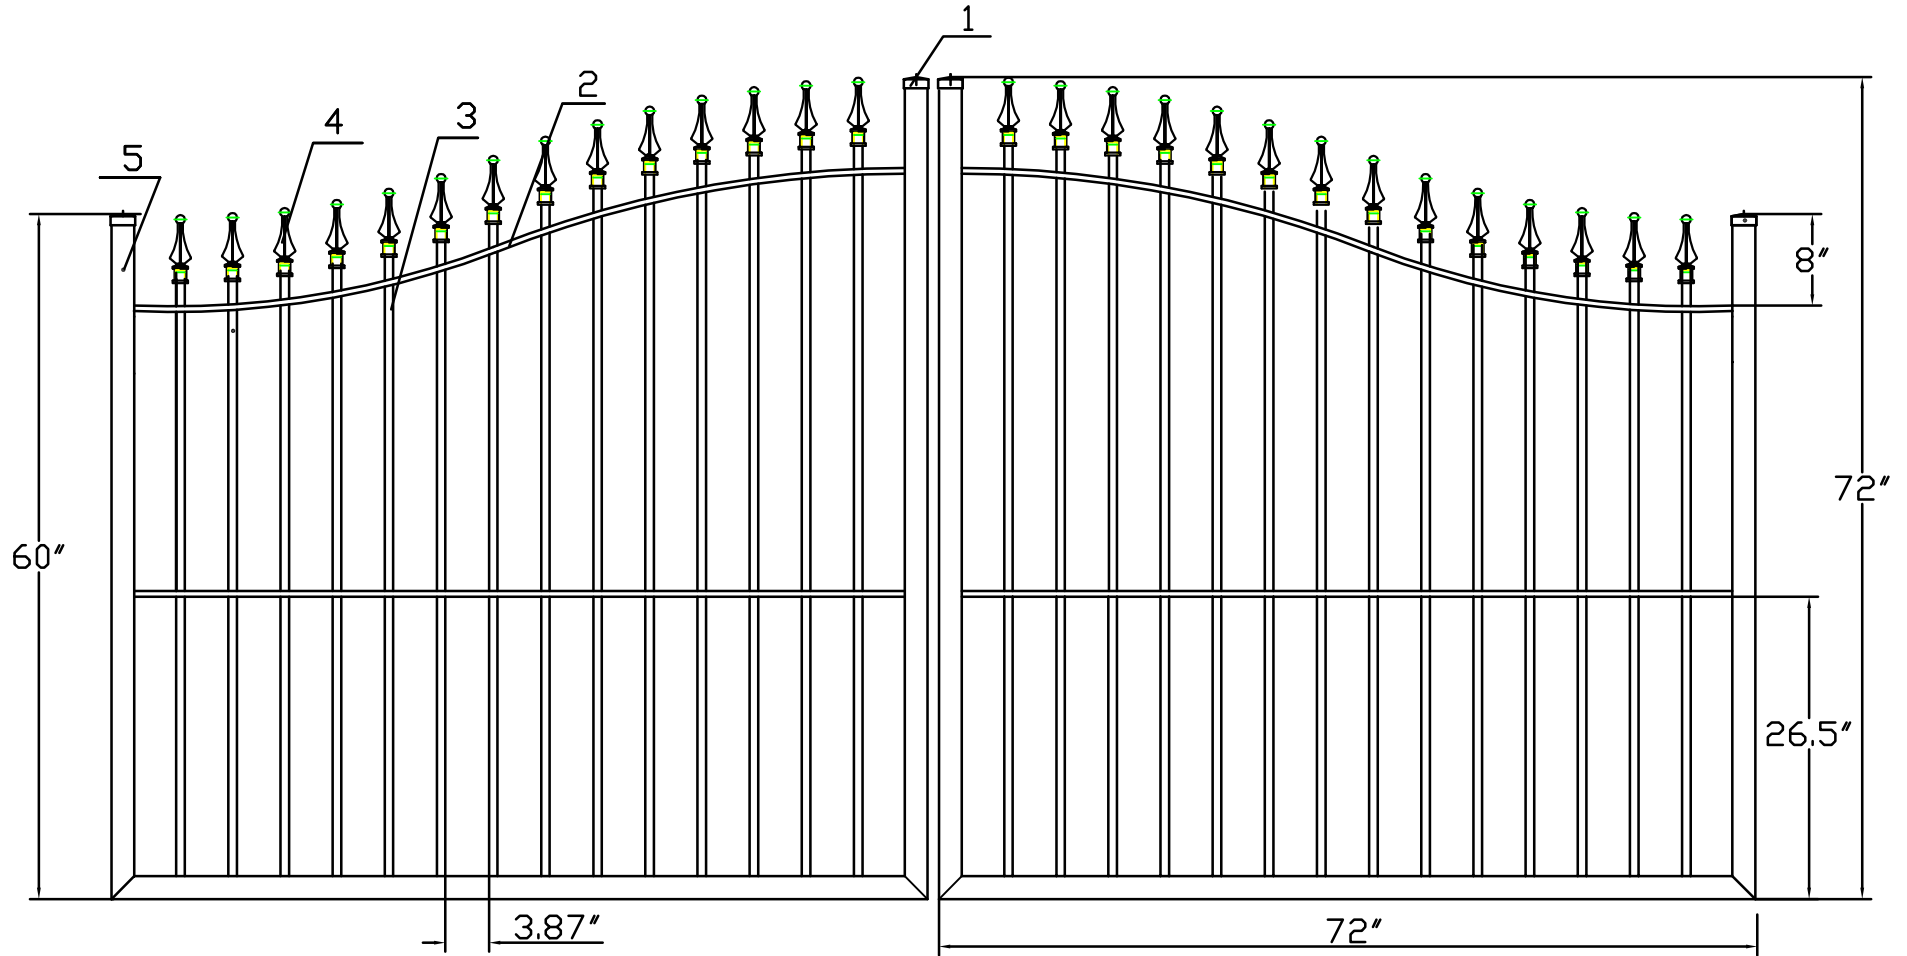

NO.	MATERIAL	QTY
1	CAST IRON CAP	4
2	┌ 1½"X½"X½"	4
3	¾"X¾"X16ga	28
4	CAST IRON FINIAL	28
5	2"X2"X11ga	6