


14'W X 5'H ARCHING TO 6'H INFINITY ALUMINUM DOUBLE ESTATE GATE  
SIGNATURE GRADE - STYLE #1: CLASSIC

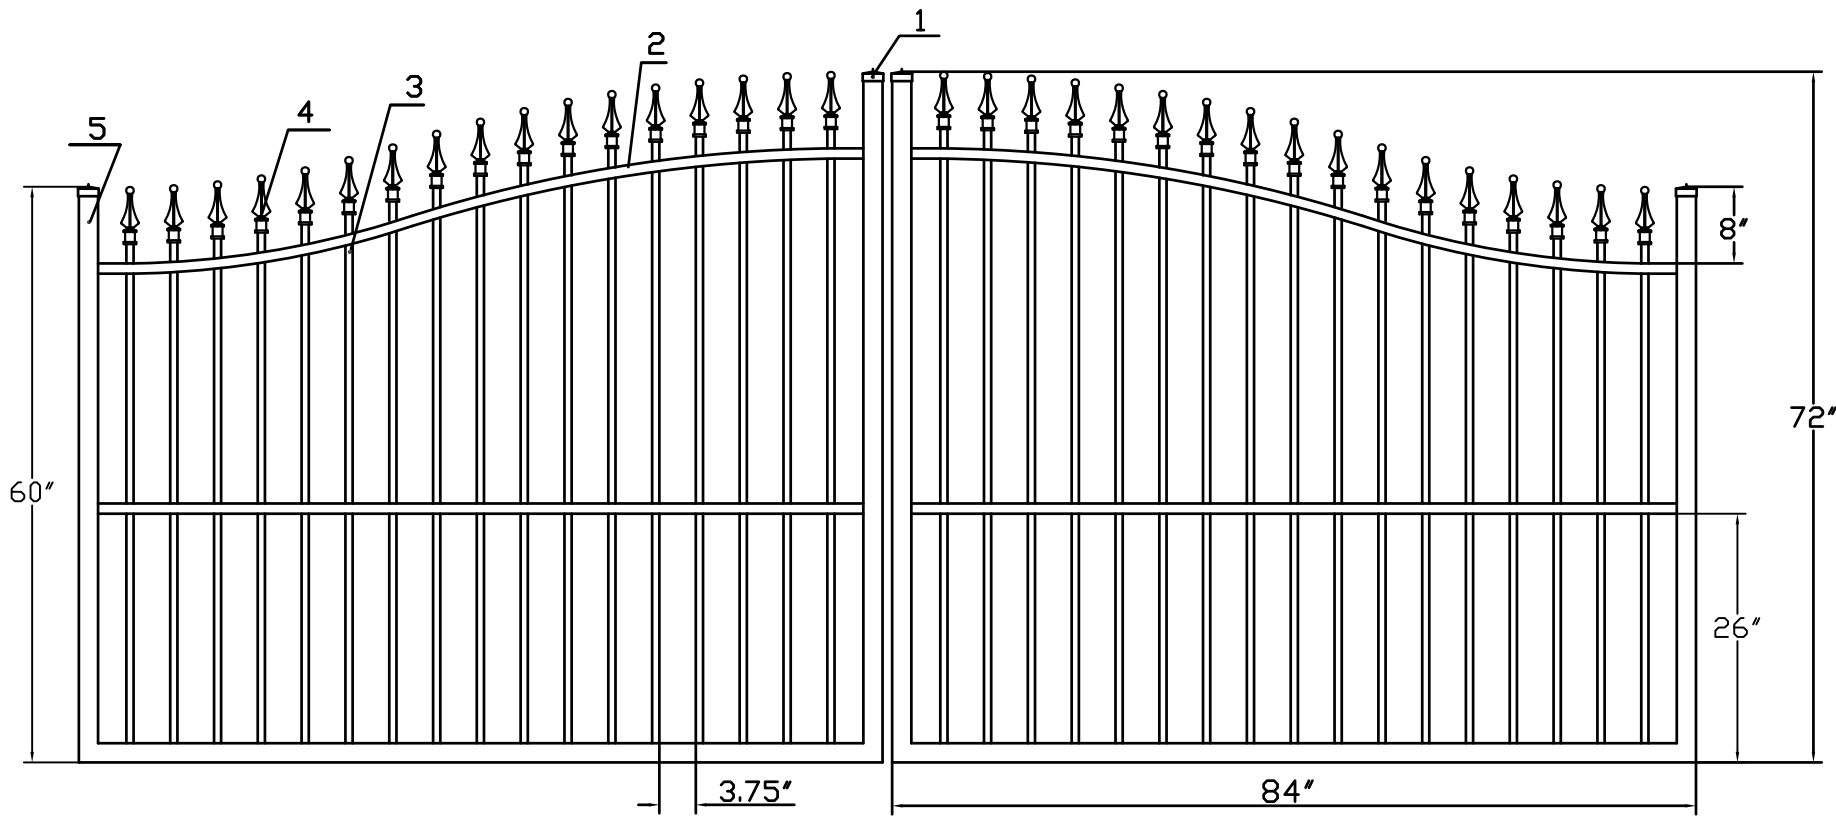

NO.	MATERIAL	QTY
1	CAST ALUMINUM CAP	4
2	∟ 1 1/4"X1 1/4"X.1"	4
3	3/4"X3/4"X0.05"	34
4	CAST ALUMINUM FINIAL	34
5	2"X2"X0.125"	6