


18'W X 5'H ARCHING TO 6'H INFINITY ALUMINUM DOUBLE ESTATE GATE
 SIGNATURE GRADE - STYLE #1: CLASSIC

PERIMETER FENCING
IRON FENCE SHOP
 ESTATE GATES
 www.ironfenceshop.com
 (800) 261-2729

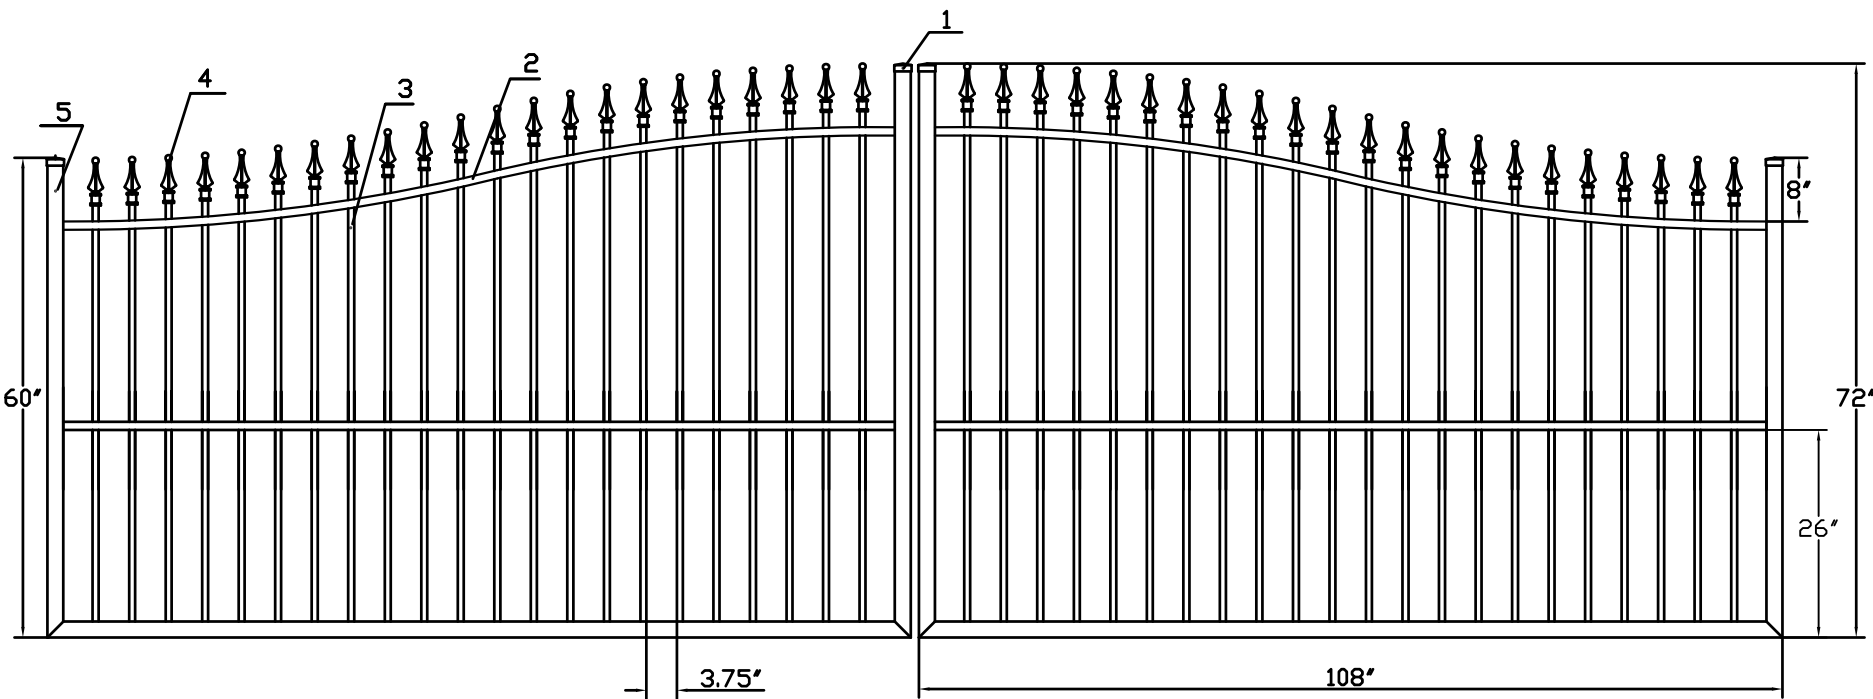

NO.	MATERIAL	QTY
1	CAST ALUMINUM CAP	4
2	1 1/4" X 1 1/4" X .1"	4
3	3/4" X 3/4" X 0.05"	44
4	CAST ALUMINUM FINIAL	44
5	2" X 2" X 0.125"	6