


18'W X 6'H ARCHING TO 7'H STRONGHOLD IRON DOUBLE ESTATE GATE
 SIGNATURE GRADE - STYLE #1: CLASSIC

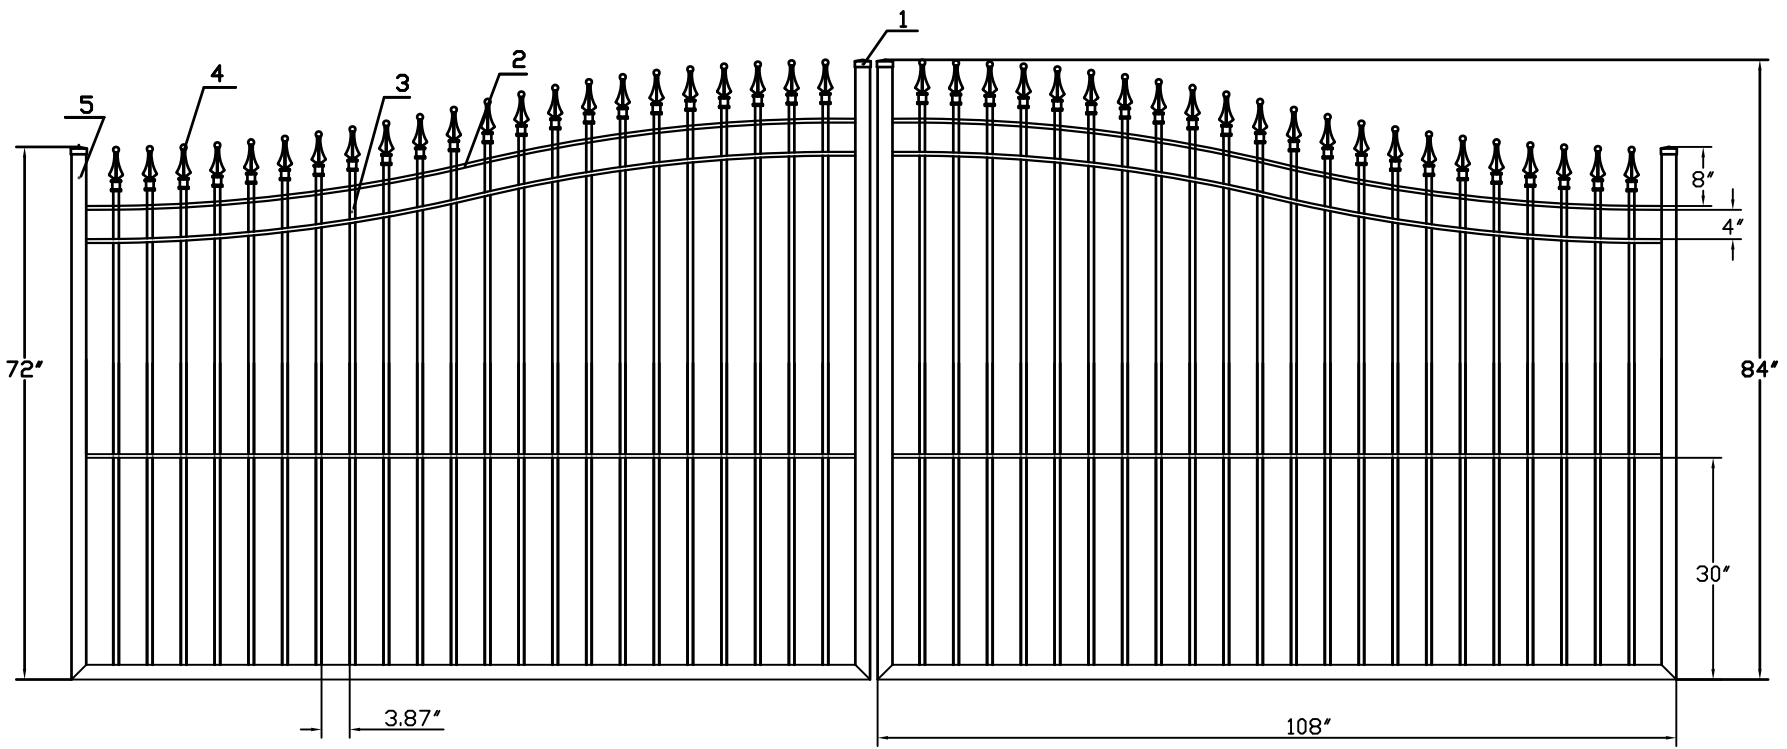

NO.	MATERIAL	QTY
1	CAST IRON CAP	4
2	∟ 1½" X ½" X ⅛"	6
3	¾" X ¾" X 16ga	44
4	CAST IRON FINIAL	44
5	2" X 2" X 11ga	6