


10'W X 5'H ARCHING TO 6'H STRONGHOLD IRON SINGLE ESTATE GATE
SIGNATURE GRADE - STYLE #1: CLASSIC

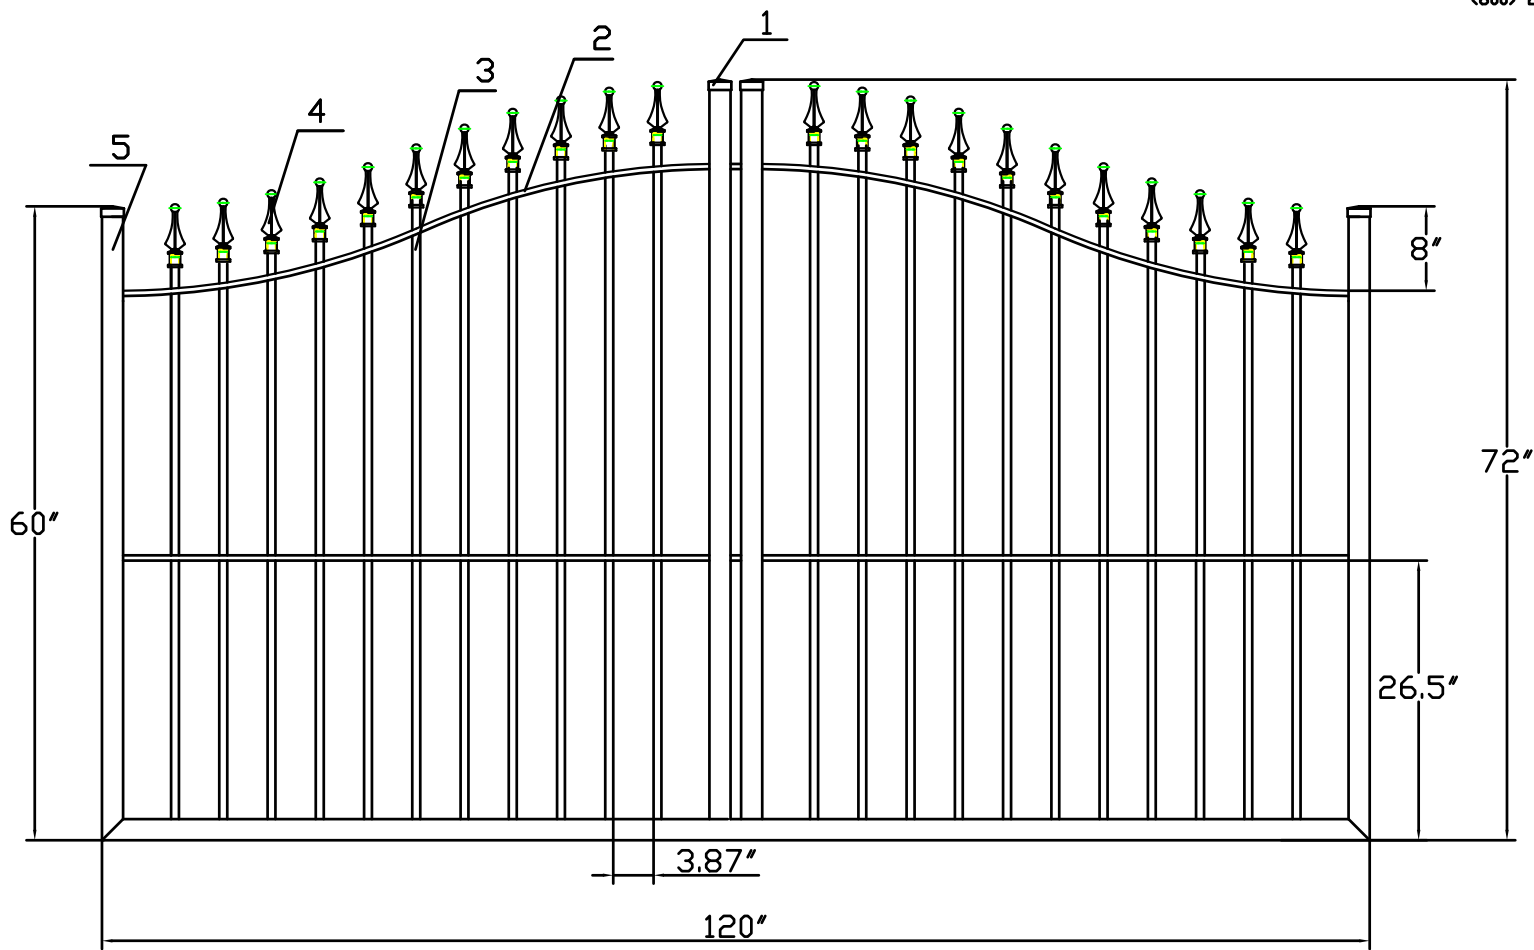

NO.	MATERIAL	QTY
1	CAST IRON CAP	4
2	1 1/2"X1/2"X1/8"	4
3	3/4"X3/4"X16ga	22
4	CAST IRON FINIAL	22
5	2"X2"X11ga	5