


3'H X 8'W STRONGHOLD IRON FENCE PANEL
 TRADITIONAL GRADE - STYLE #12: HOOP AND PICKET

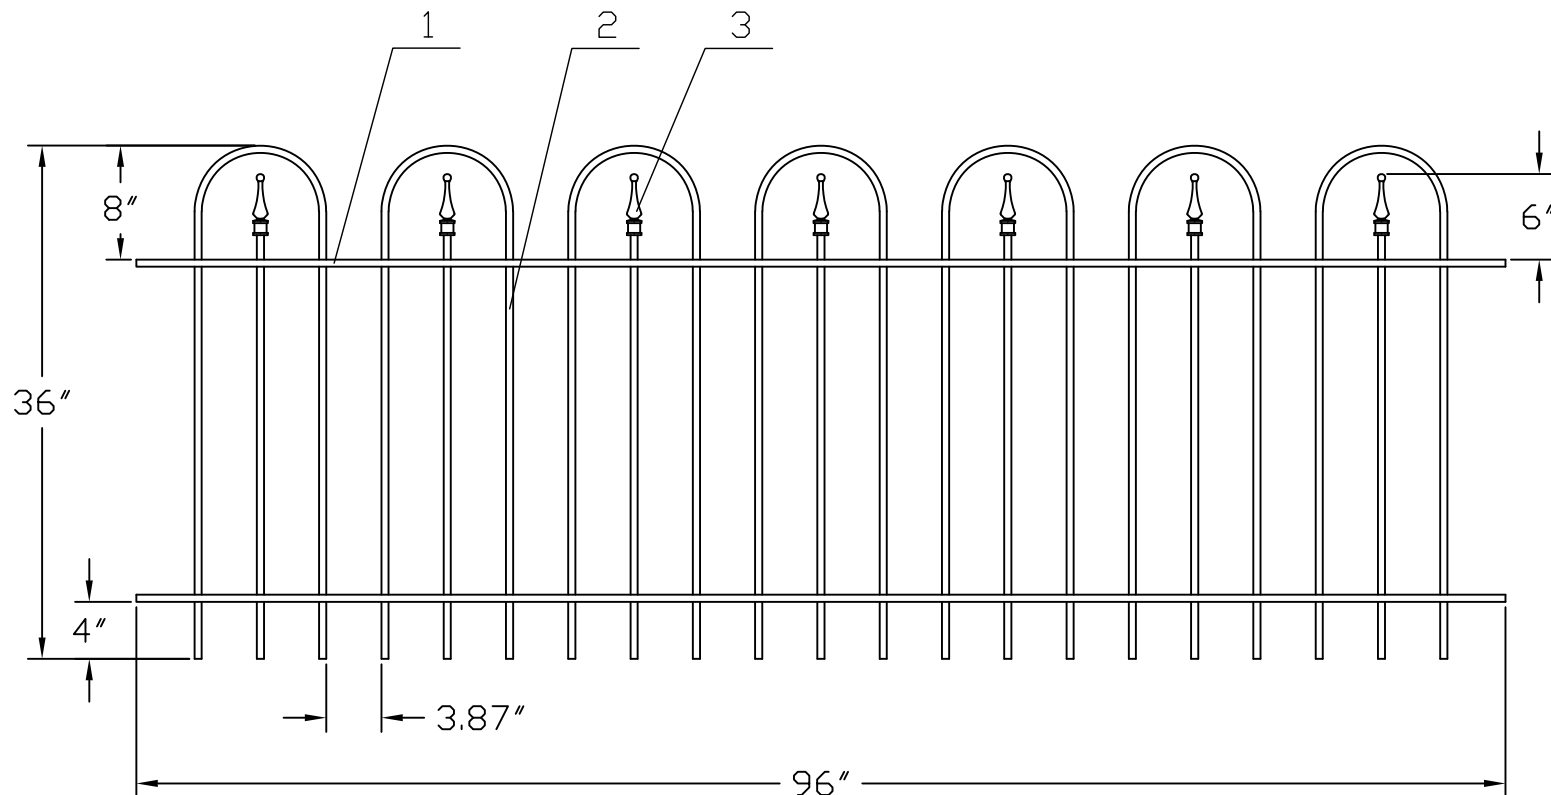

www.ironfenceshop.com
 (800) 261-2729



NO.	MATERIAL	QTY
1	┌ 1"X½"X½"	2
2	½"X½"X18ga	21
3	4" CAST IRON FINIAL	7

TP0308HP