


4'H X 8'W STRONGHOLD IRON DOUBLE WALK GATE
 TRADITIONAL GRADE - STYLE #12: HOOP AND PICKET

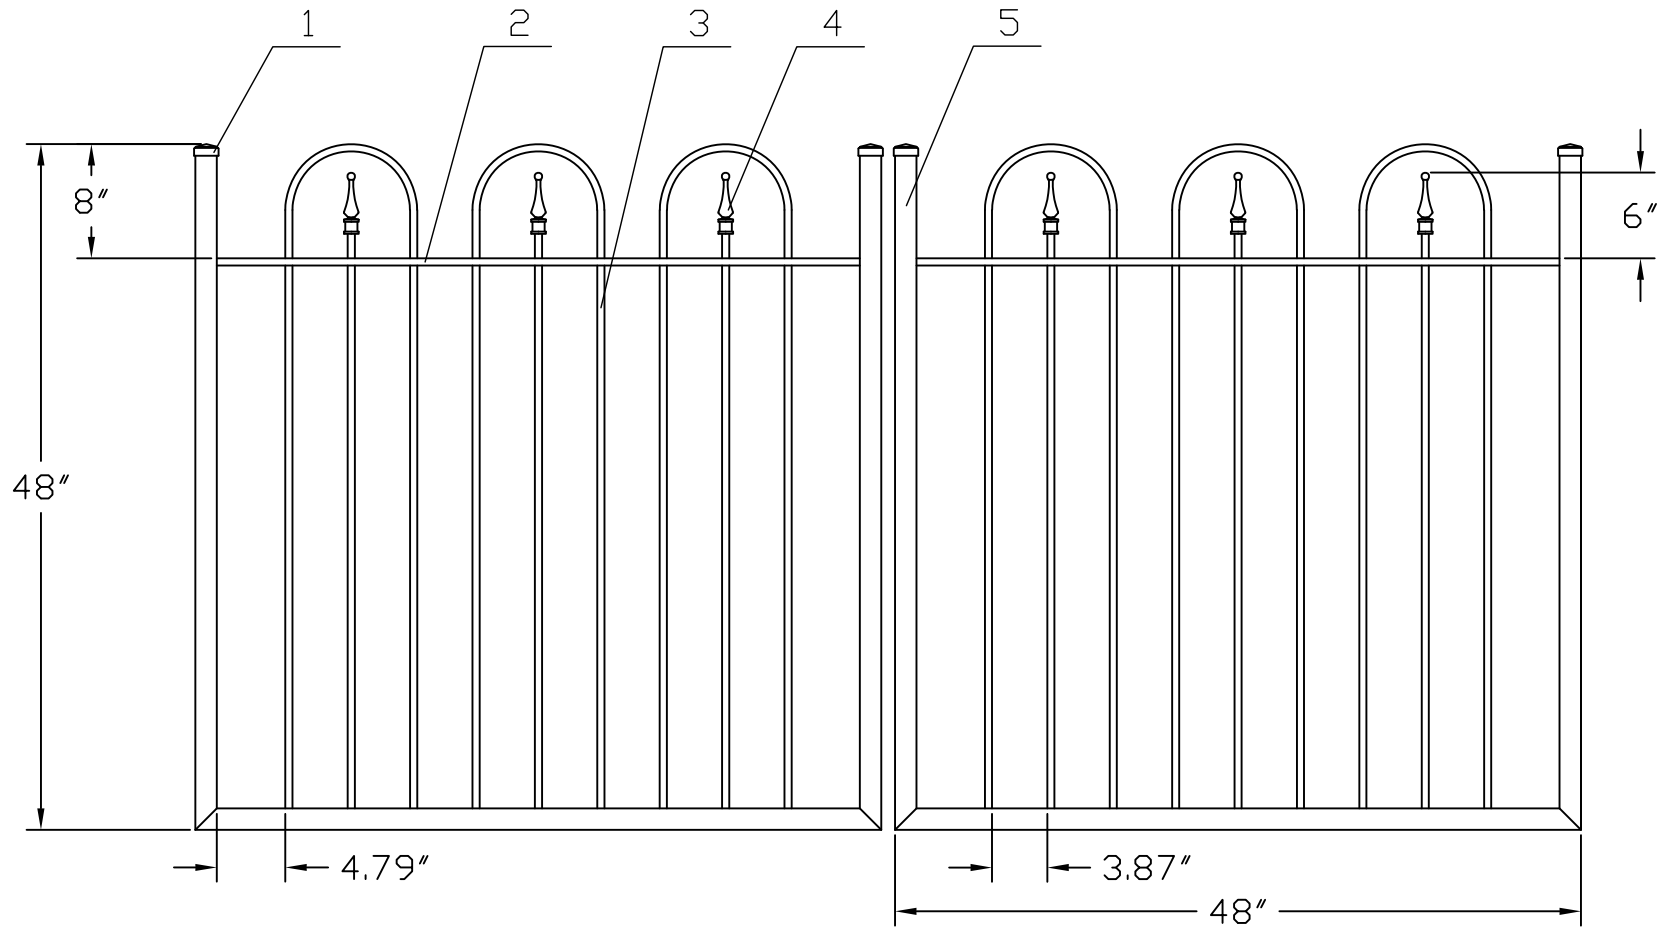

www.ironfenceshop.com
 (800) 261-2729



NO.	MATERIAL	QTY
1	CAST IRON CAP	4
2	1" X 1/2" X 1/8"	2
3	1/2" X 1/2" X 18ga	18
4	4" CAST IRON FINIAL	6
5	1 1/2" X 1 1/2" X 14ga	6

TP0404HPGD