


5'H X 8'W STRONGHOLD IRON FENCE PANEL
 TRADITIONAL GRADE - STYLE #15: PUPPY PICKET FINIALS

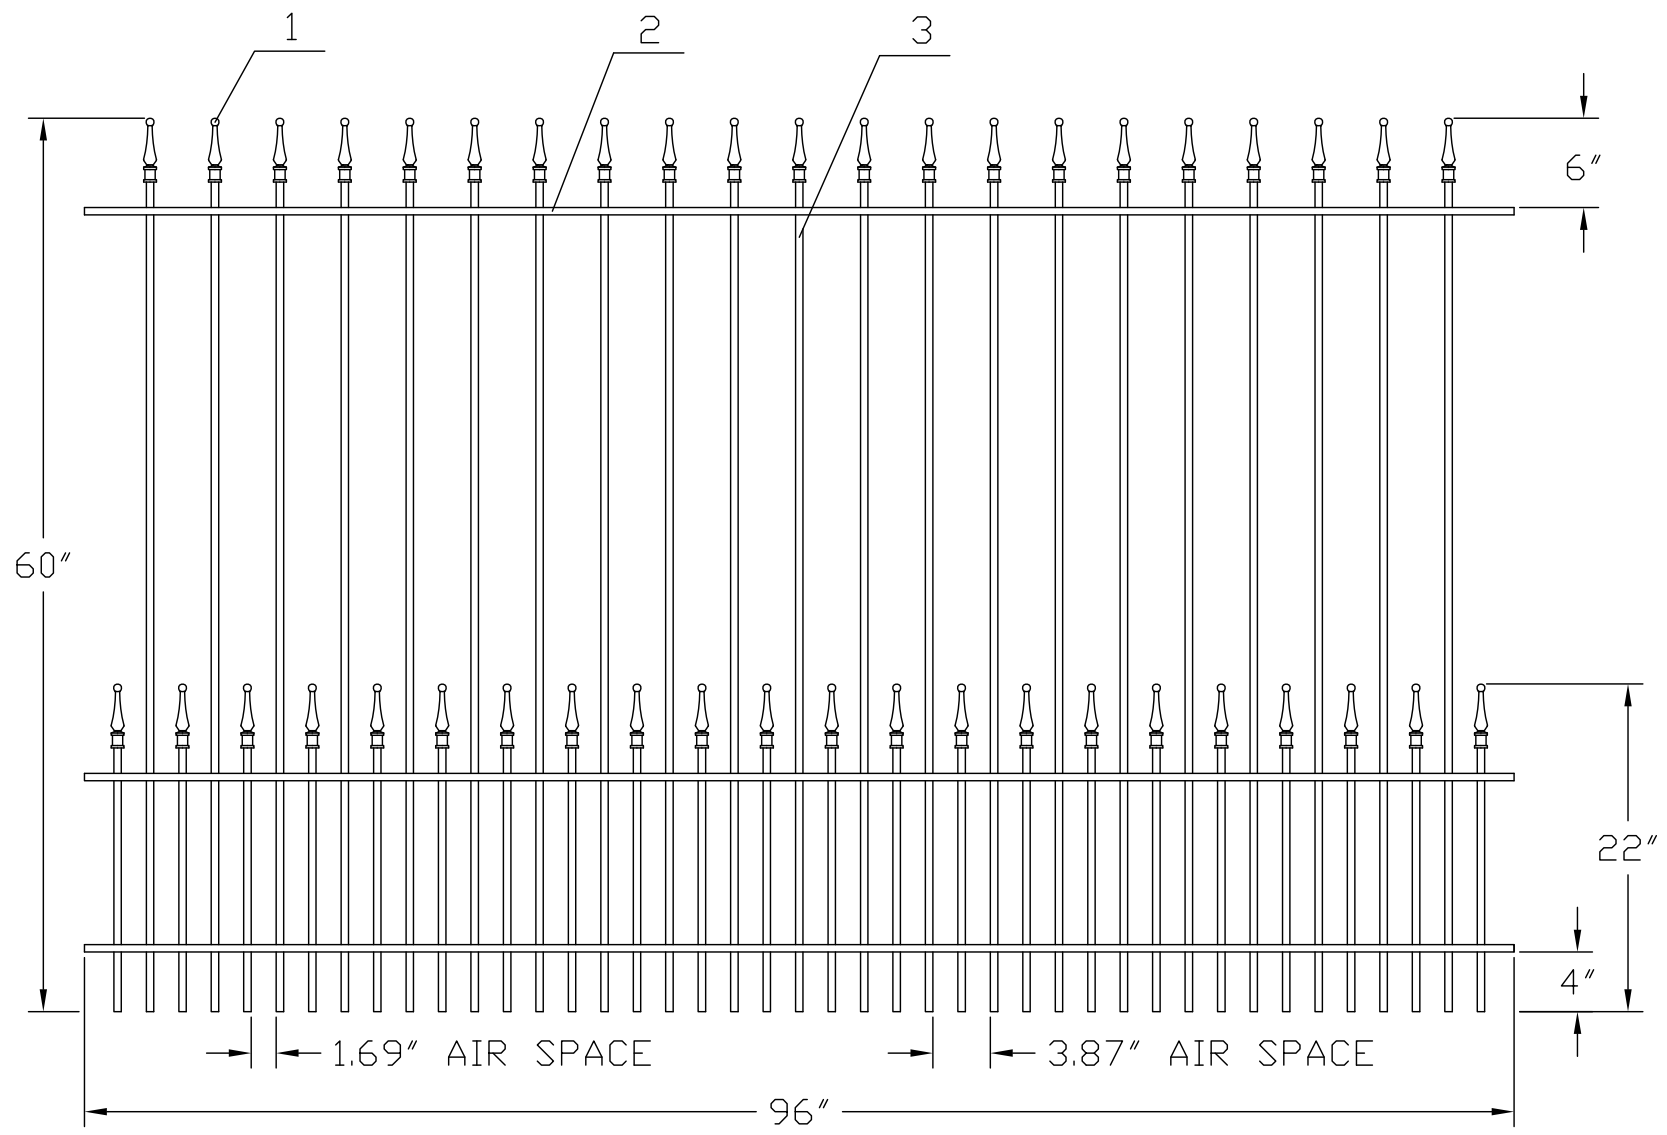

www.ironfenceshop.com
 (800) 261-2729



NO.	MATERIAL	QTY
1	CAST IRON FINIAL	43
2	┌ 1"X1/2"X1/8"	3
3	1/2"X1/2"X18ga	43

TP0508PPR