


50"H X 8'W STRONGHOLD IRON FENCE PANEL
 TRADITIONAL GRADE - STYLE #2: POOL

PERIMETER FENCING

IRON • FENCE
SHOP
 ESTATE GATES
 www.ironfenceshop.com
 (800) 261-2729

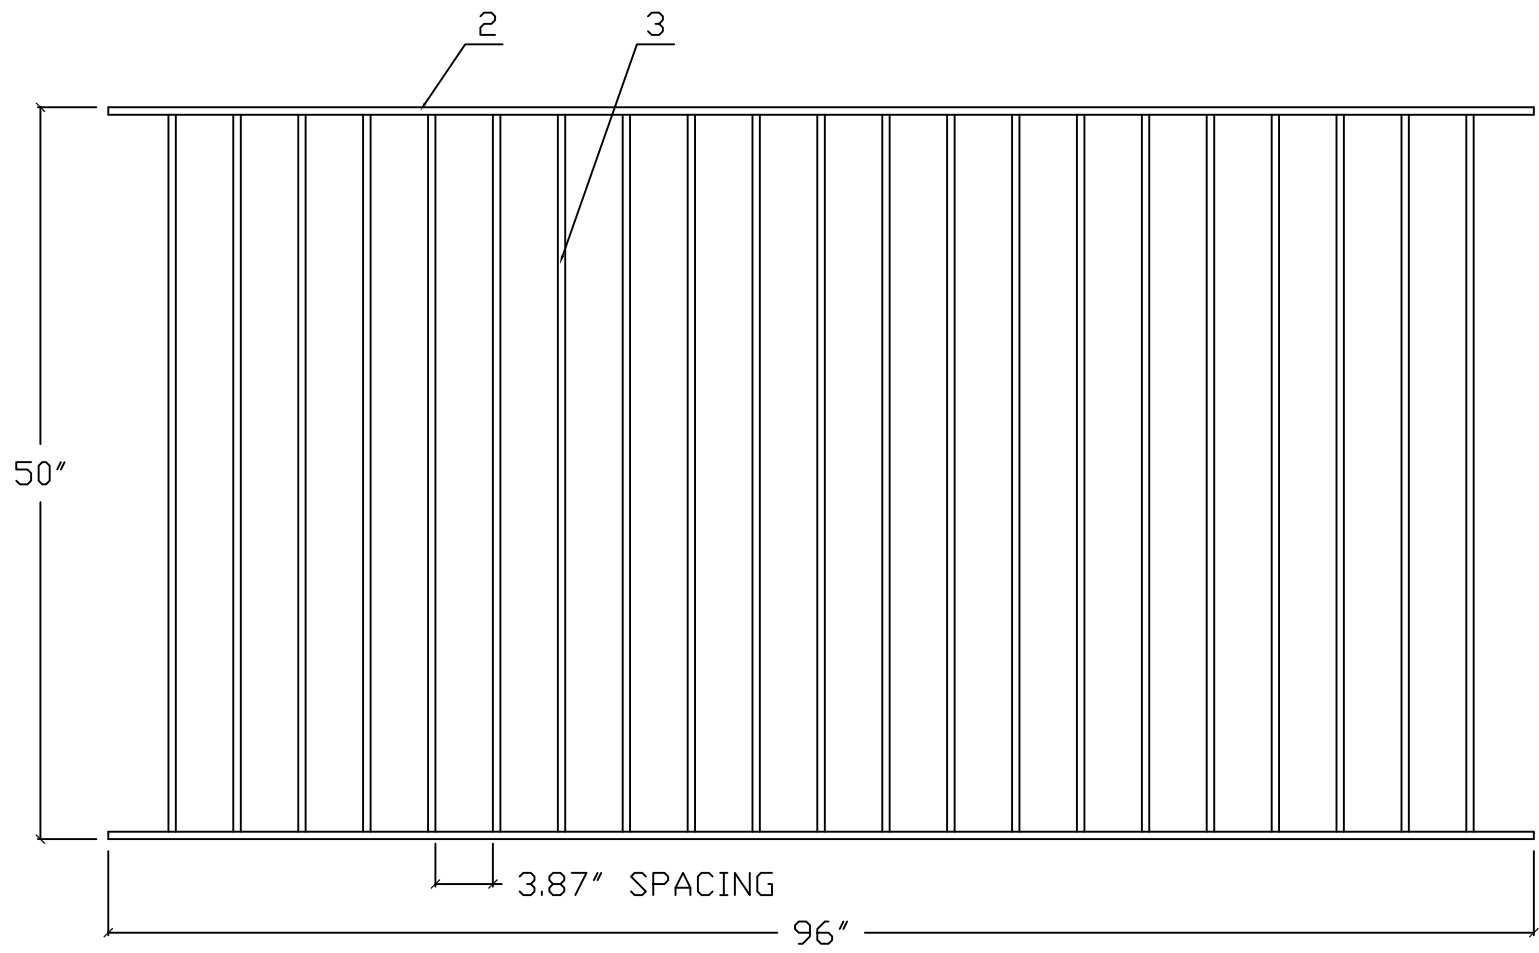

| NO. | MATERIAL | QTY |
|-----|--------------------|-----|
| 1 | ┌ 1" X 1/2" X 1/8" | 2 |
| 2 | 1/2" X 1/2" X 18ga | 21 |

TP5008-2R