


4'H X 8'W INFINITY ALUMINUM FENCE PANEL
SIGNATURE GRADE - STYLE #1: CLASSIC

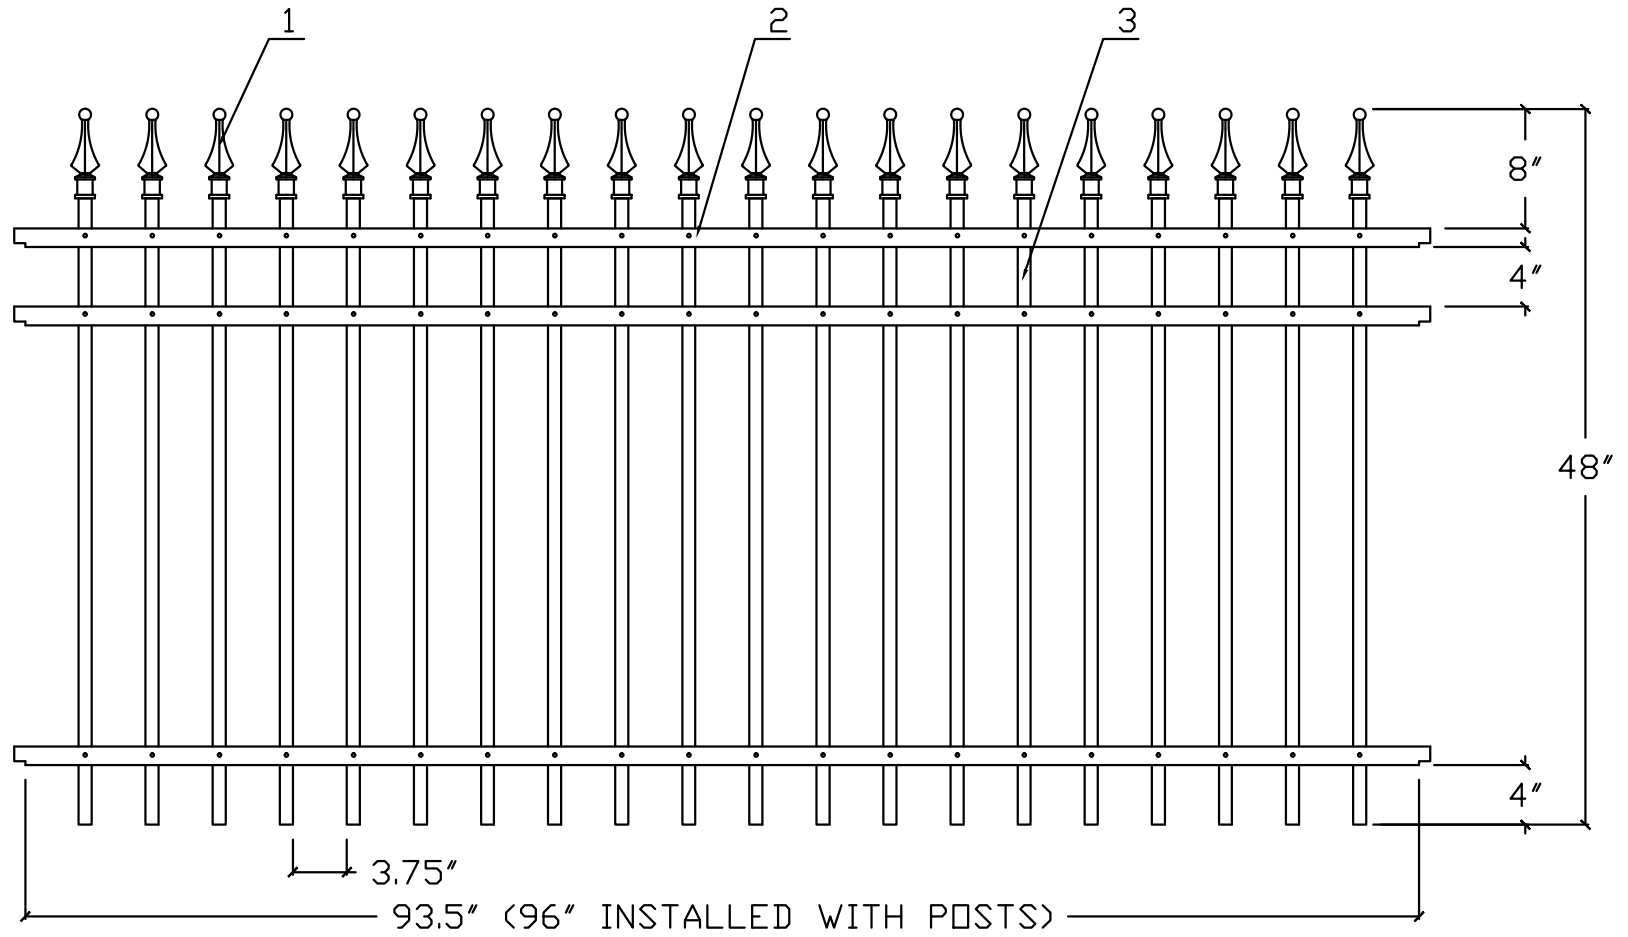

www.ironfenceshop.com
(800) 261-2729



| NO. | MATERIAL | QTY |
|-----|------------------------|-----|
| 1 | CAST ALUMINUM FINIAL | 20 |
| 2 | 1 1/4" X 1 1/4" X 0.1" | 3 |
| 3 | 3/4" X 3/4" X 0.05" | 20 |

TPA0408C