


5'H X 8'W INFINITY ALUMINUM FENCE PANEL
SIGNATURE GRADE - STYLE #1: CLASSIC

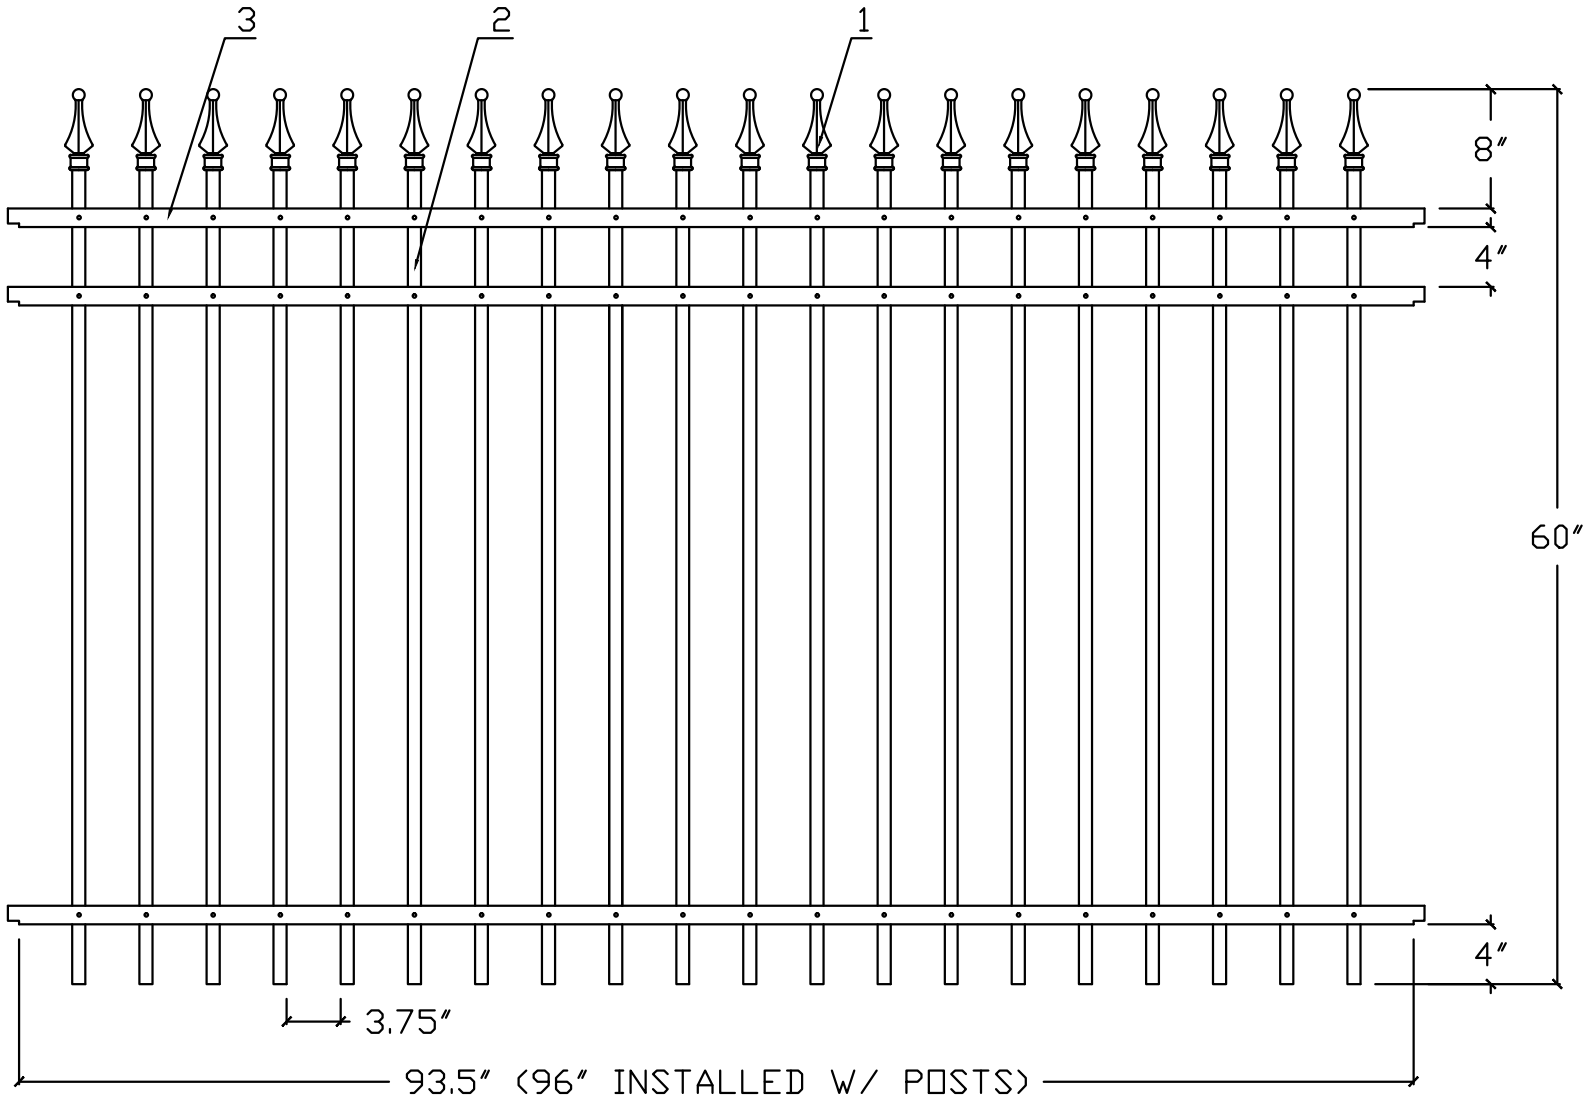

www.ironfenceshop.com
(800) 261-2729



NO.	MATERIAL	QTY
1	CAST ALUMINUM FINIAL	20
2	┌ 1 1/4" X 1 1/4" X 0.1"	3
3	3/4" X 3/4" X 0.05"	20

TPA0508C