


12'W X 5'H ARCHING TO 6'H STRONGHOLD IRON DOUBLE ESTATE GATE
 SIGNATURE GRADE - STYLE #4: SMOOTH TOP

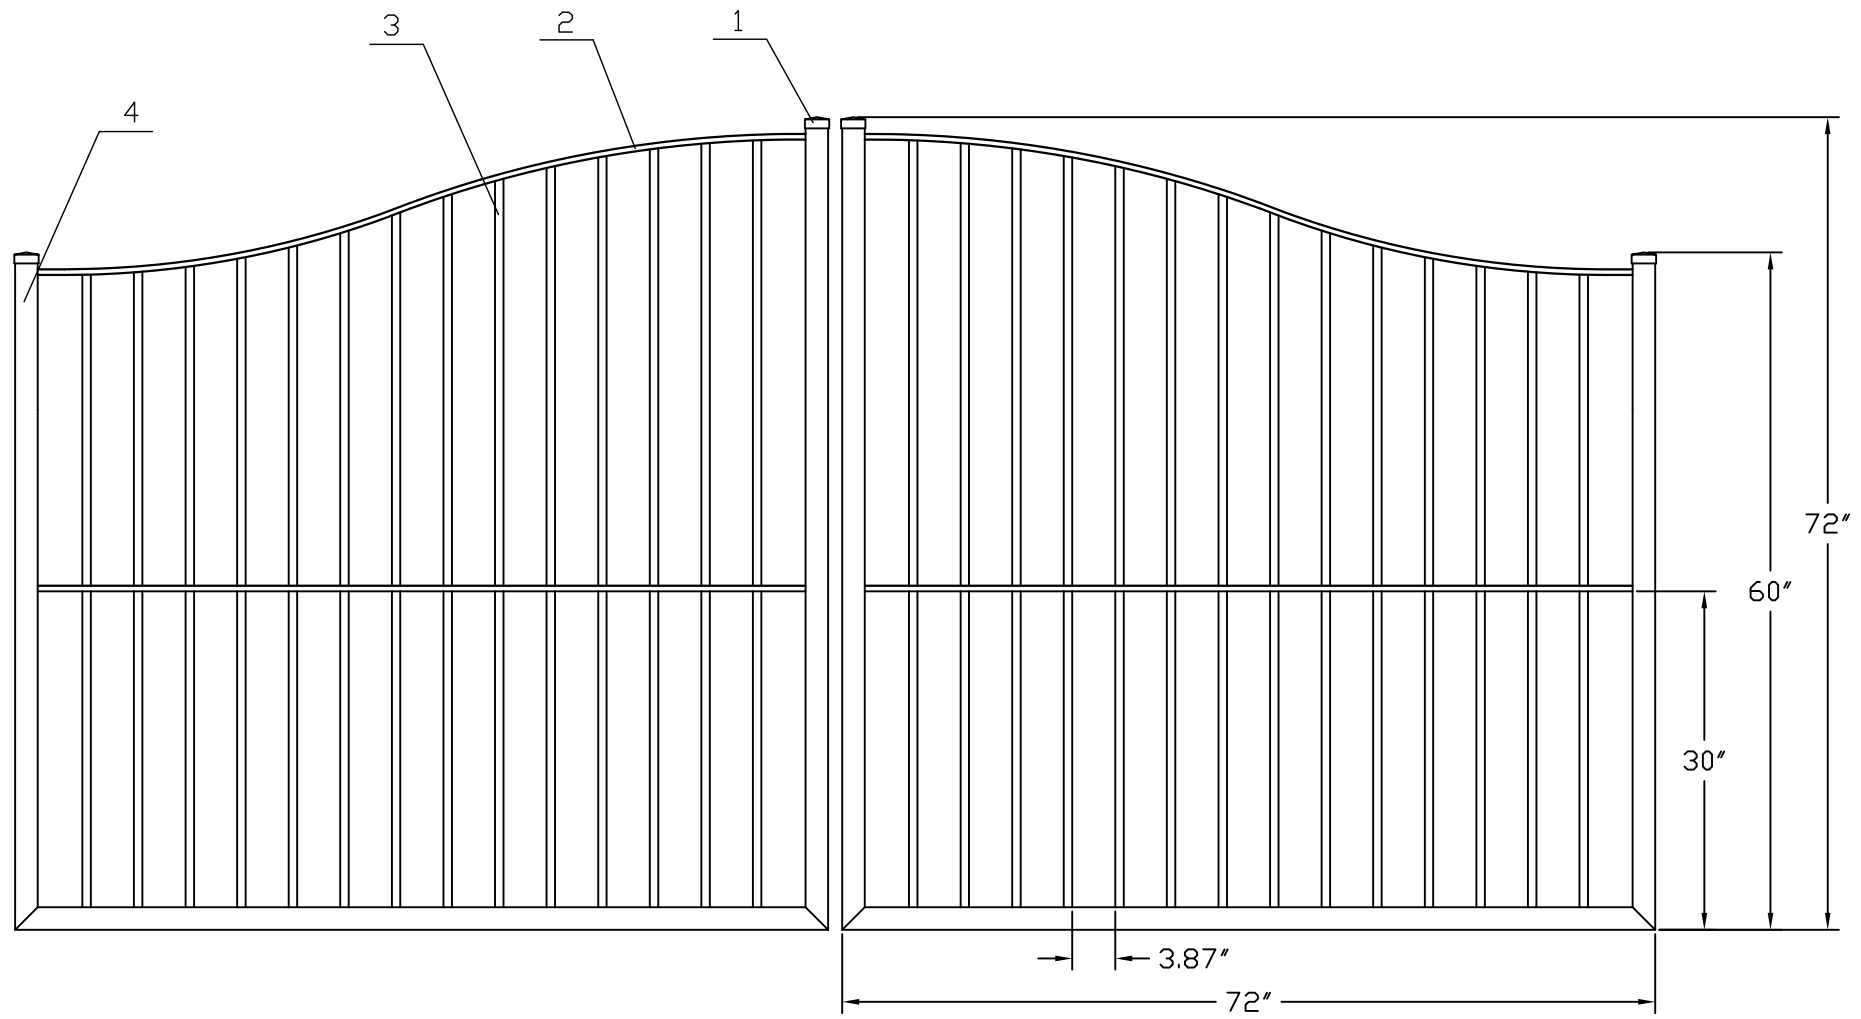

NO.	MATERIAL	QTY
1	CAST IRON CAP	4
2	└ 1½"X½"X½"	4
3	¾"X¾"X16ga	28
4	2"X2"X11ga	6