


12'W X 6'H ARCHING TO 7'H STRONGHOLD IRON DOUBLE ESTATE GATE
SIGNATURE GRADE - STYLE #18: REGAL

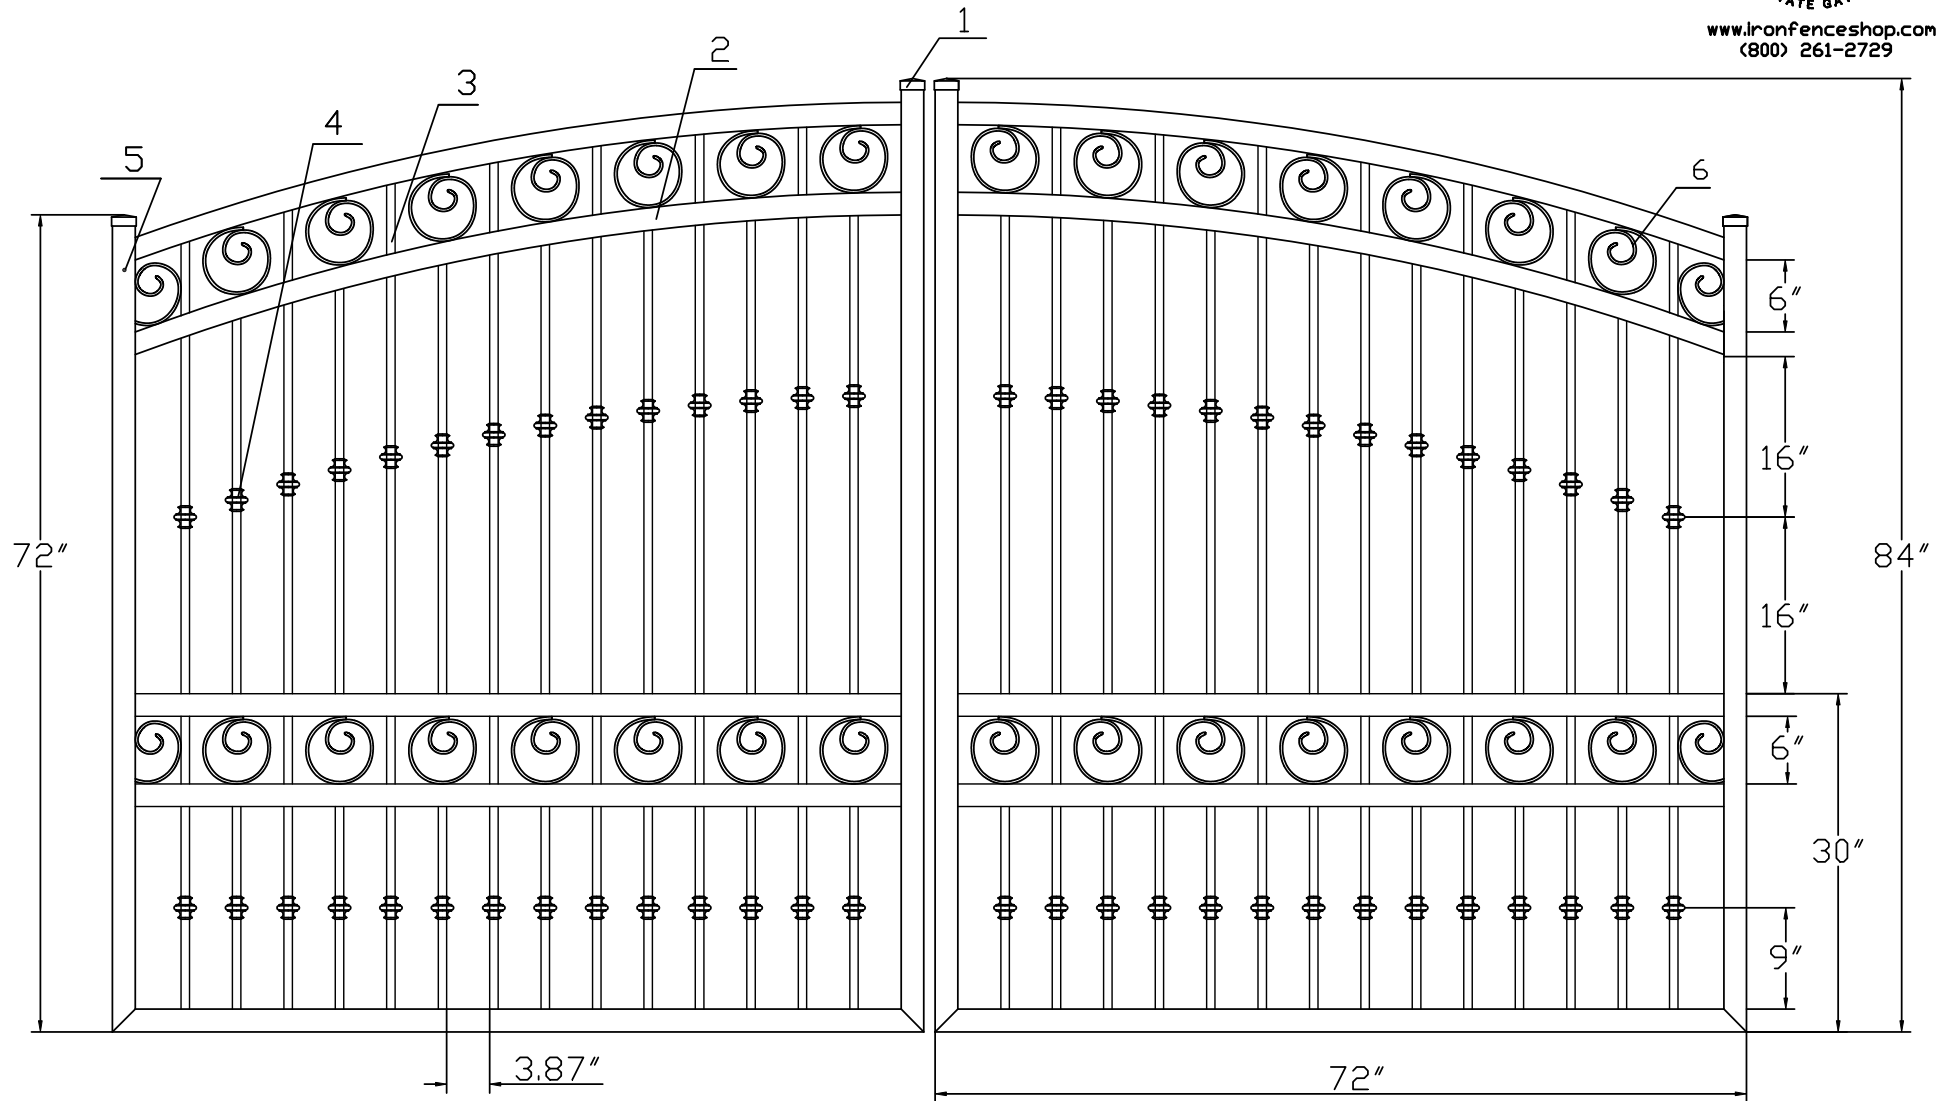

www.ironfenceshop.com
(800) 261-2729



NO.	MATERIAL	QTY
1	CAST IRON CAP	4
2	2"X2"X11ga	8
3	3/4"X3/4"X16ga	42
4	METAL KNUCKLE	56
5	2"X2"X11ga	6
6	ROLLED STEEL DESIGN	32

TPDD0676Q