


14'W X 6'H ARCHING TO 7'H INFINITY ALUMINUM DOUBLE ESTATE GATE  
SIGNATURE GRADE - STYLE #4: SMOOTH TOP

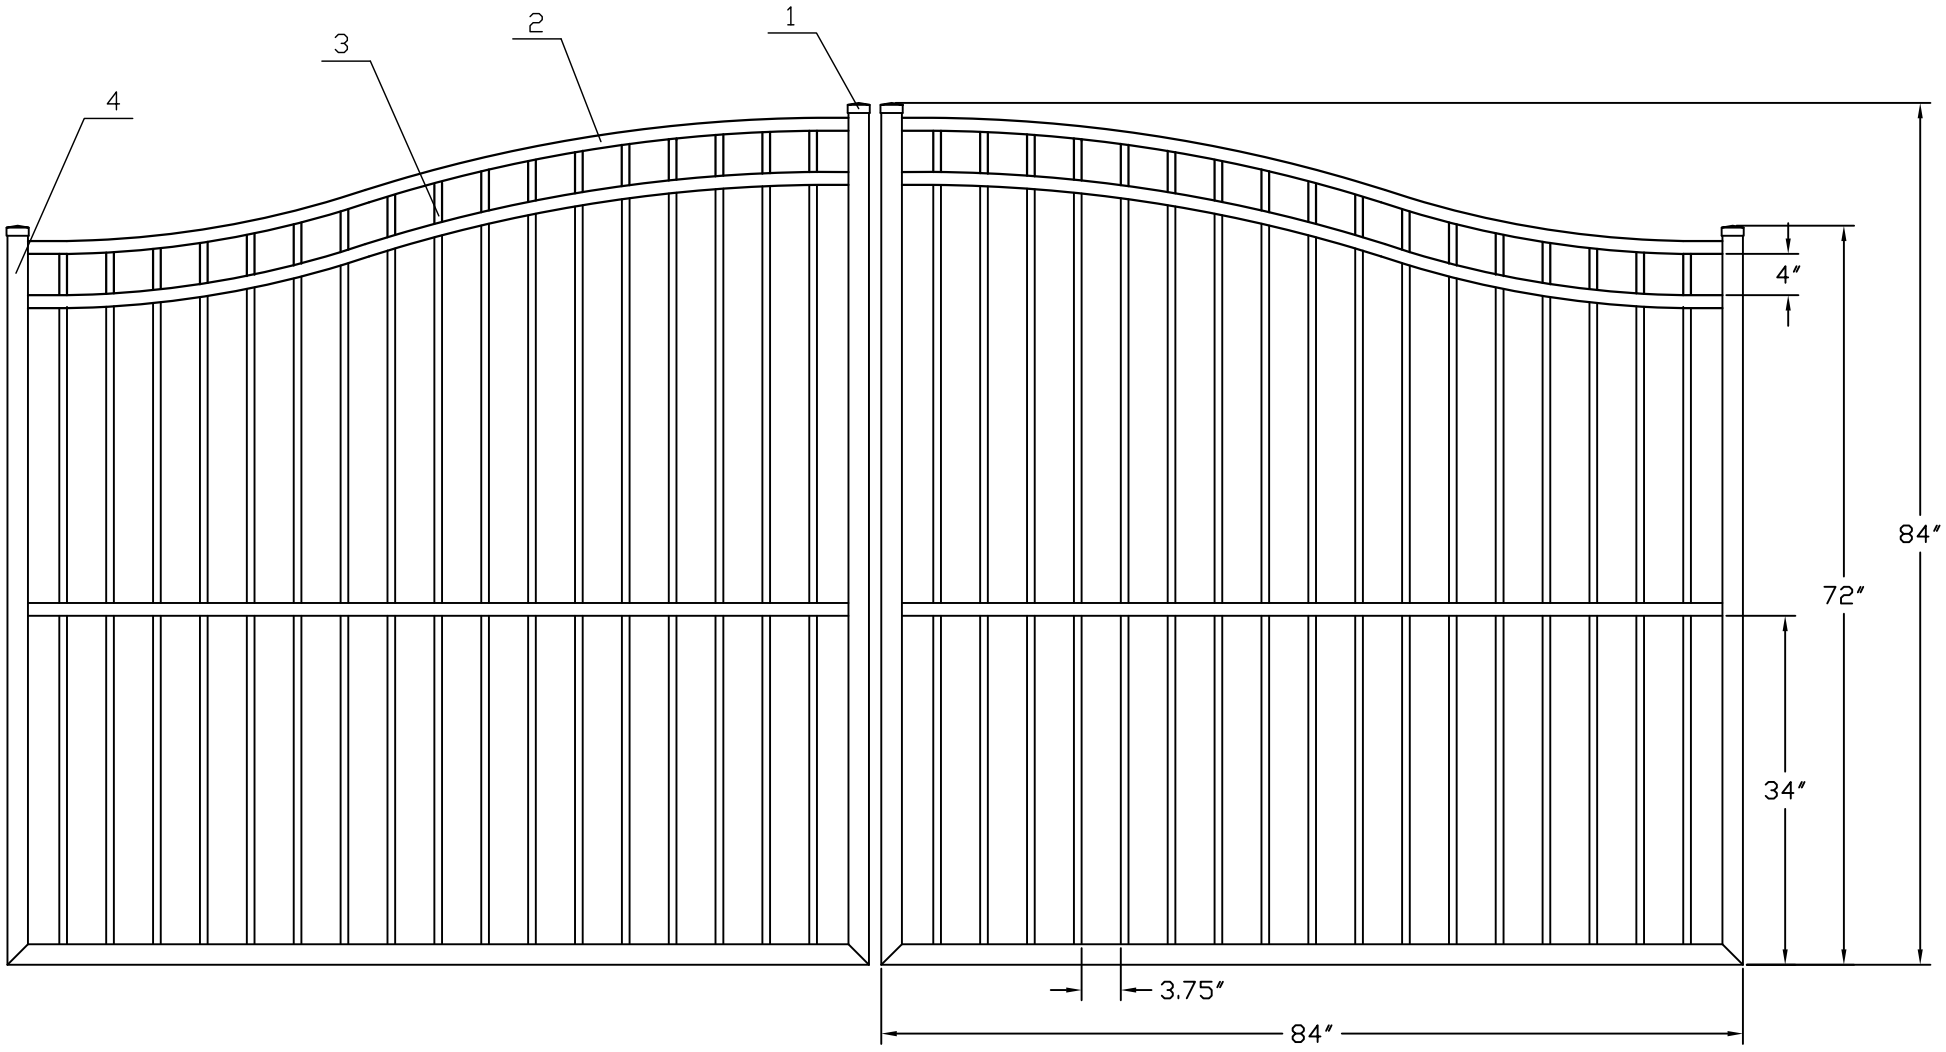

www.ironfenceshop.com  
(800) 261-2729



NO.	MATERIAL	QTY
1	CAST ALUMINUM CAP	4
2	1 1/4" X 1 1/4" X .1"	6
3	3/4" X 3/4" X 0.05"	34
4	2" X 2" X 0.125"	6