


14'W X 6'H ARCHING TO 7'H STRONGHOLD IRON DOUBLE ESTATE GATE
 SIGNATURE GRADE - STYLE #4: SMOOTH TOP

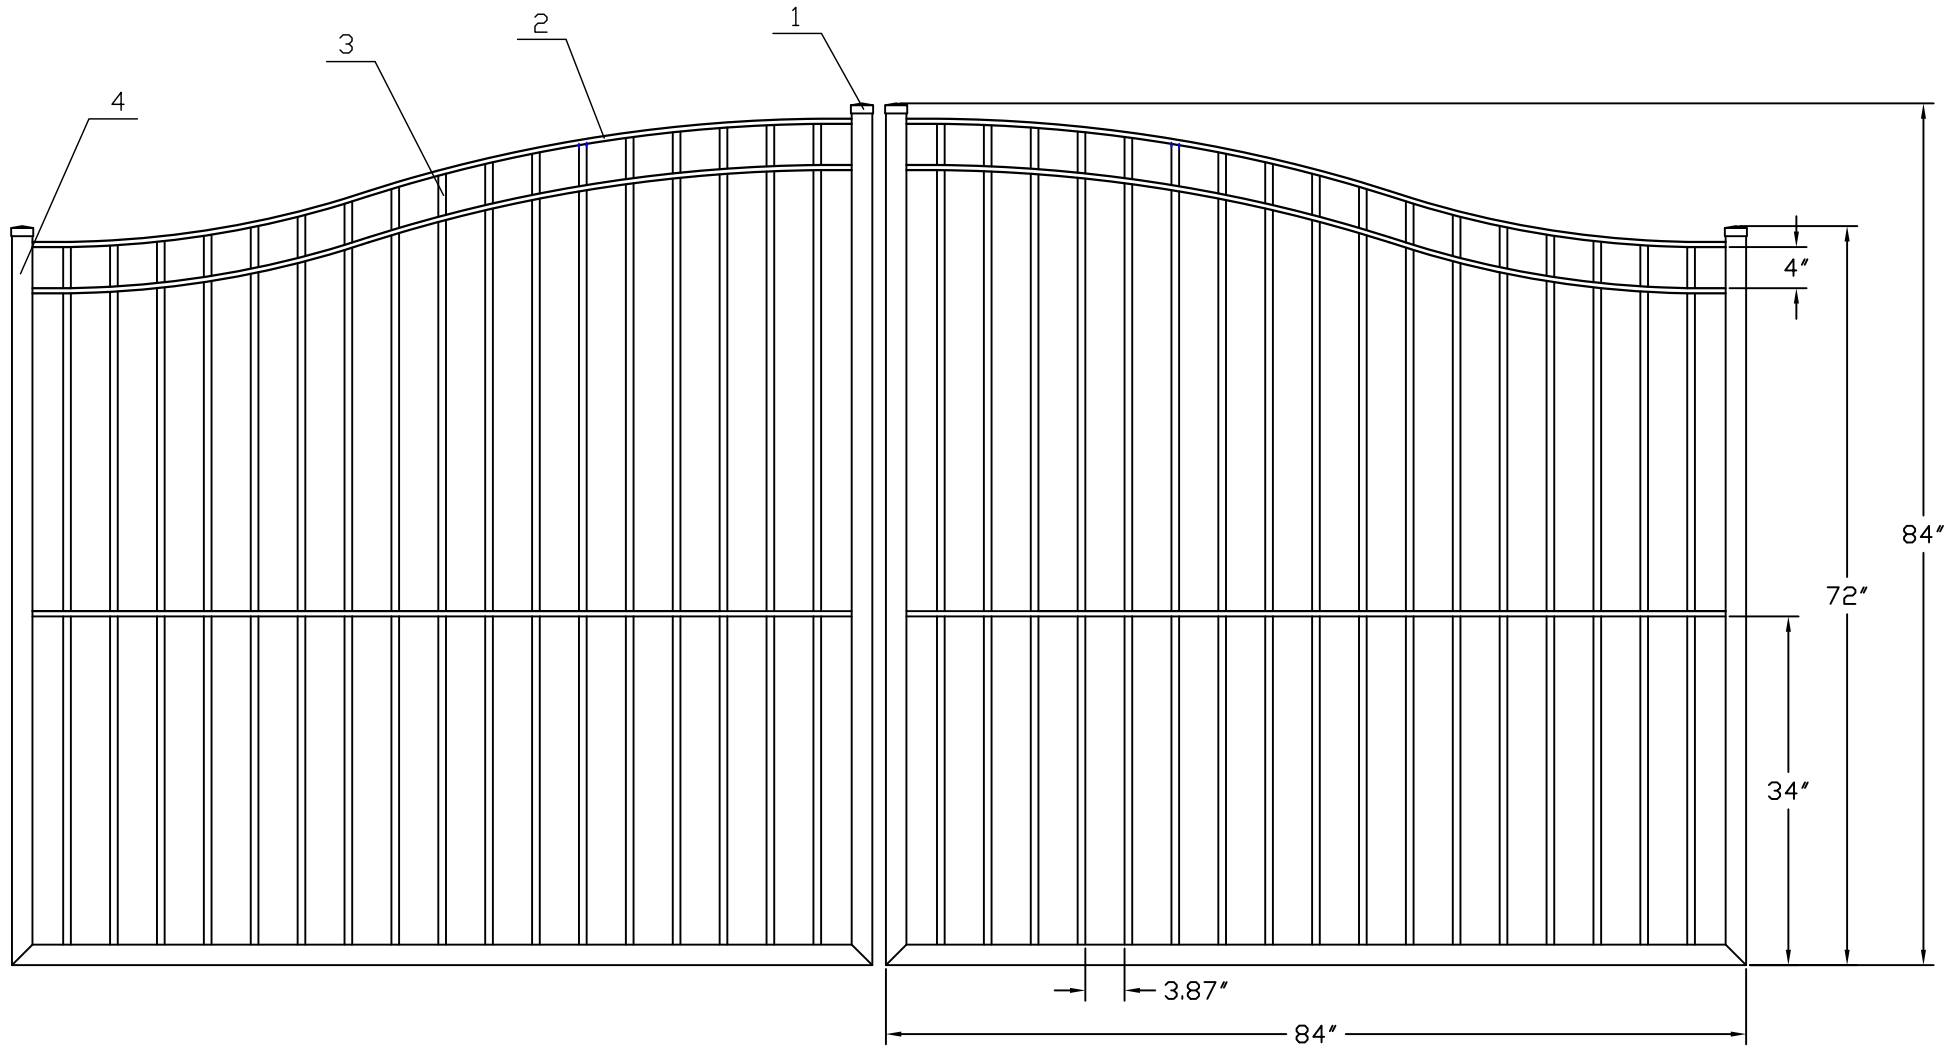

NO.	MATERIAL	QTY
1	CAST IRON CAP	4
2	□ 1½"X½"X½"	6
3	¾"X¾"X16ga	34
4	2"X2"X11ga	6