


16'W X 6'H ARCHING TO 7'H STRONGHOLD IRON DOUBLE ESTATE GATE  
SIGNATURE GRADE - STYLE #17: BIXLER

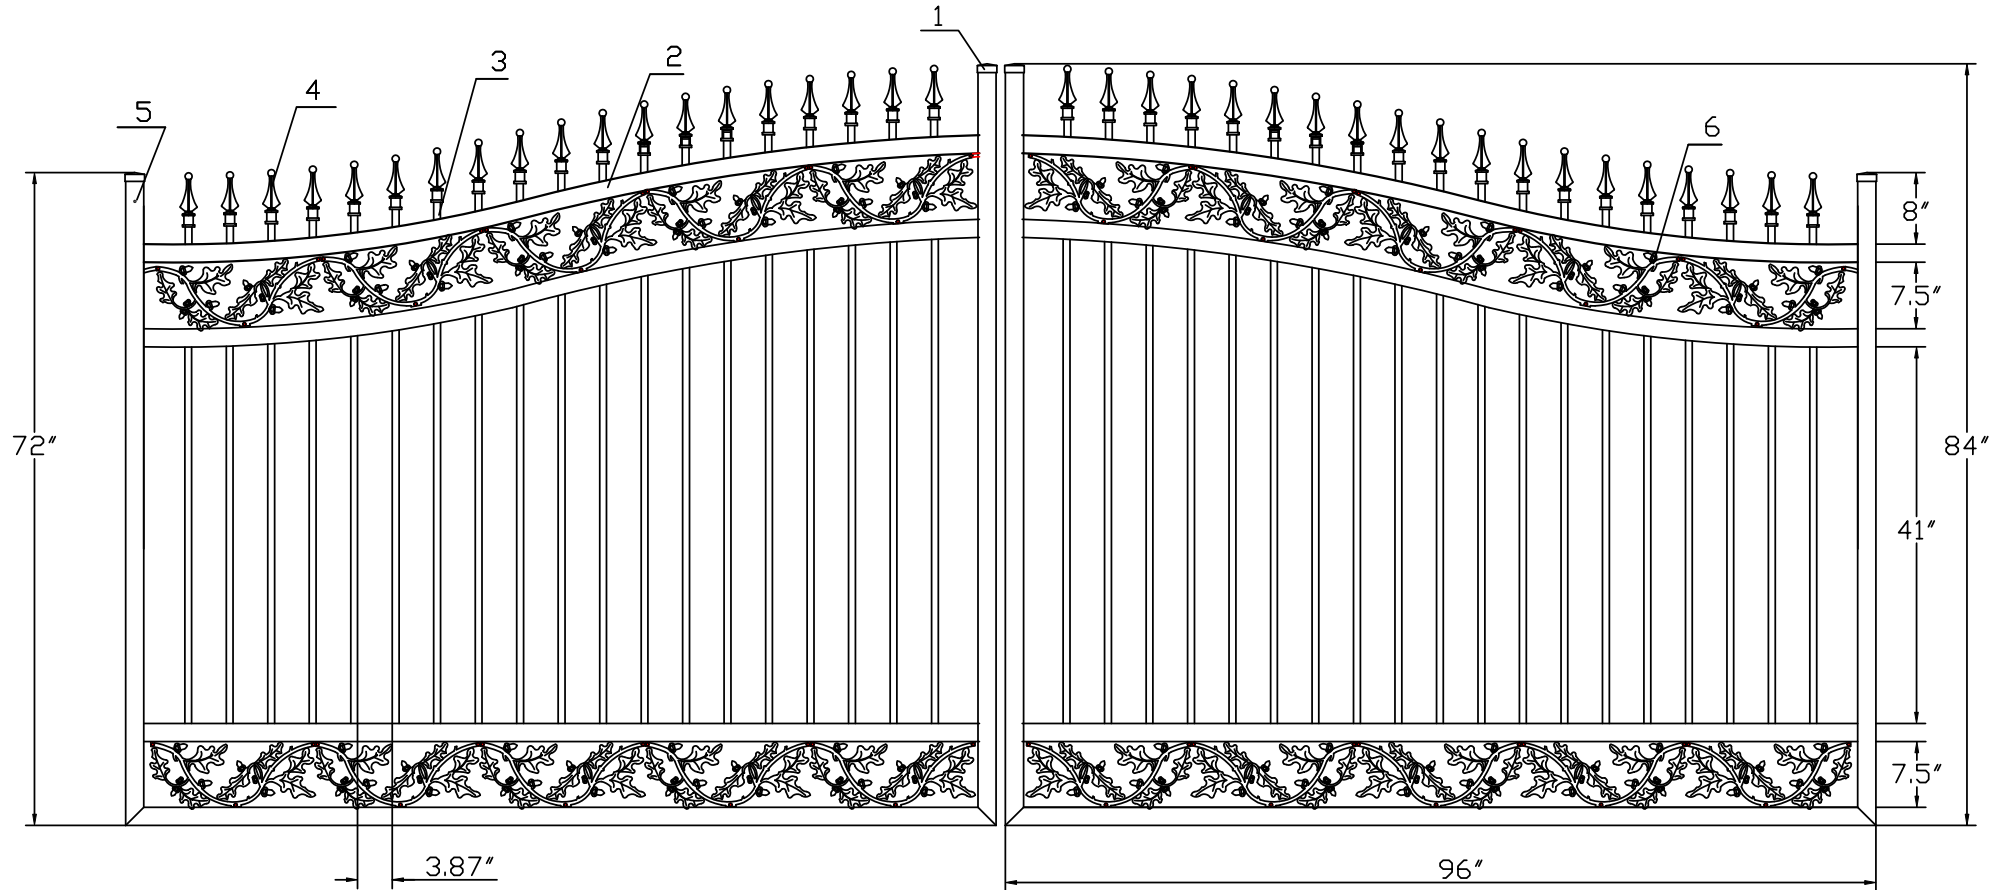


www.ironfenceshop.com  
(800) 261-2729



NO.	MATERIAL	QTY
1	CAST IRON CAP	4
2	2"X2"X11ga	6
3	3/4"X3/4"X16ga	38
4	CAST IRON FINIAL	38
5	2"X2"X11ga	6
6	CAST IRON OAK DESIGN	4



TP12053

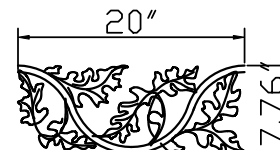

TP08028

TPDD06780AK