


16'W X 6'H ARCHING TO 7'H STRONGHOLD IRON DOUBLE ESTATE GATE  
 SIGNATURE GRADE - STYLE #4: SMOOTH TOP

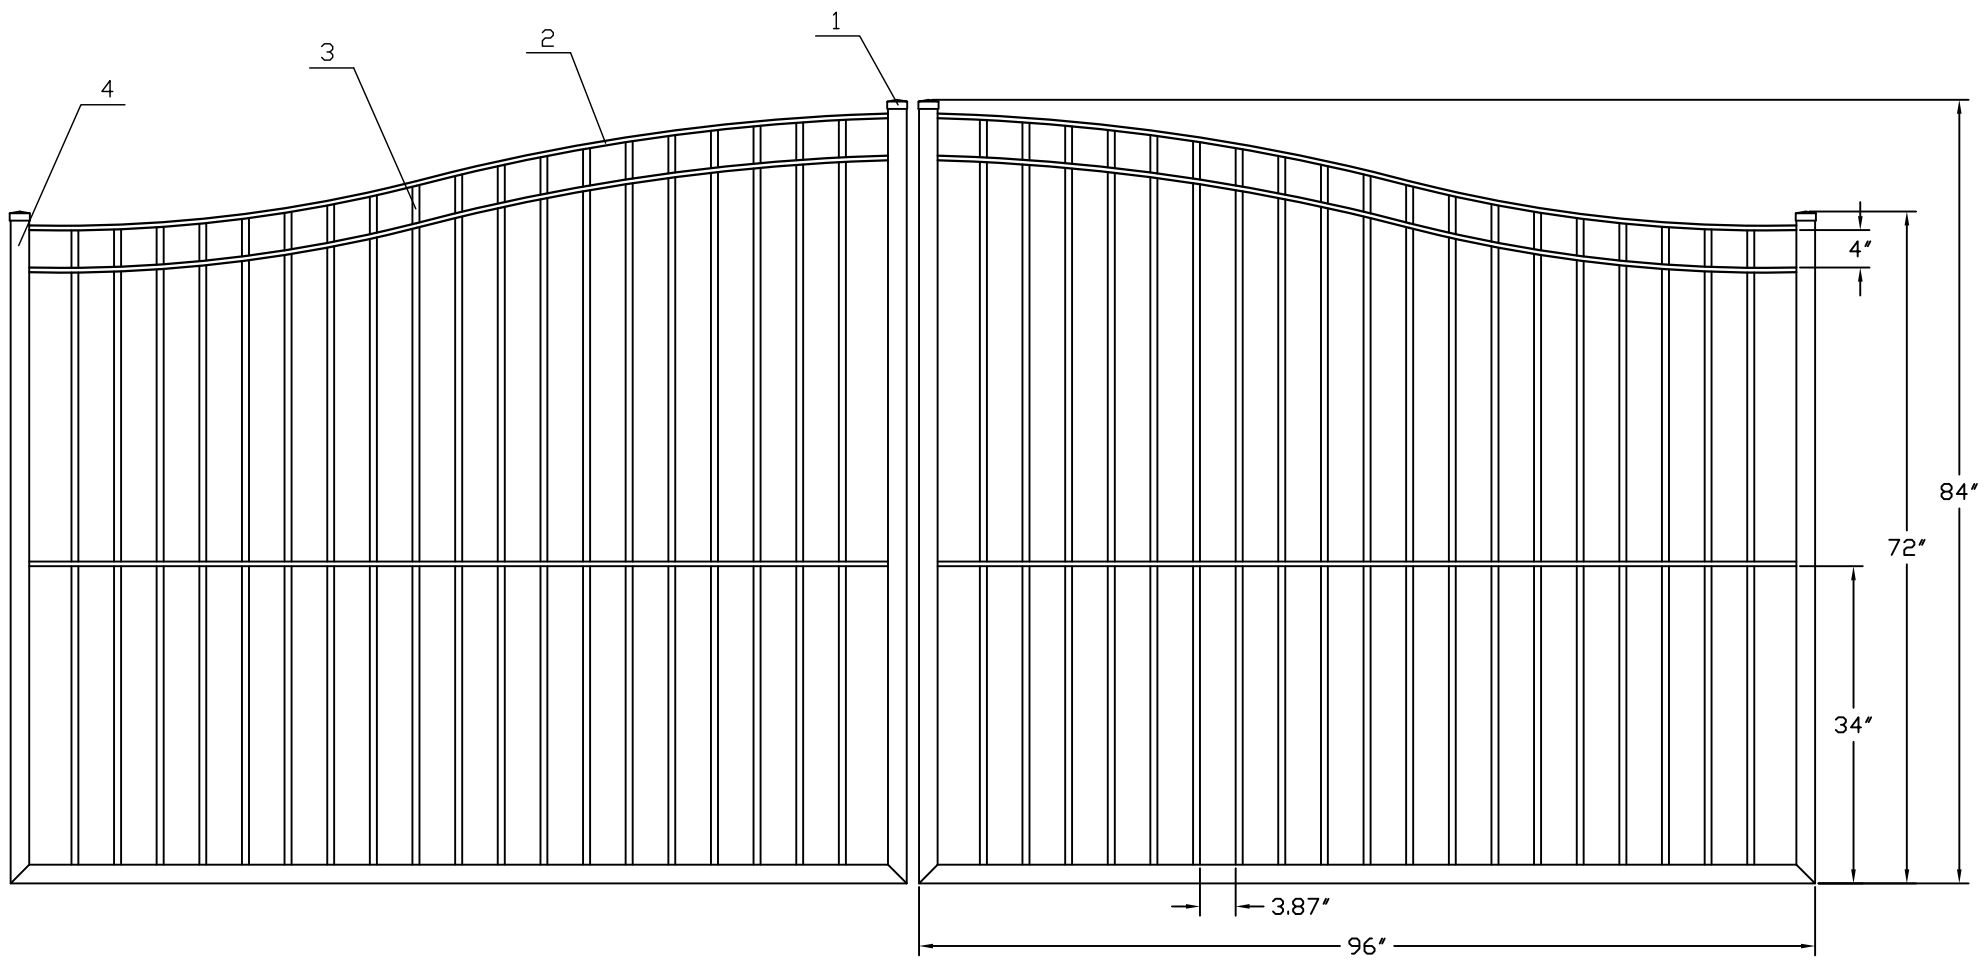

NO.	MATERIAL	QTY
1	CAST IRON CAP	4
2	1 1/2" X 1/2" X 1/8"	6
3	3/4" X 3/4" X 16ga	38
4	2" X 2" X 11ga	6