


4'H X 4'W STRONGHOLD IRON WALK GATE
 TRADITIONAL GRADE - STYLE #15; PUPPY PICKET FINIALS

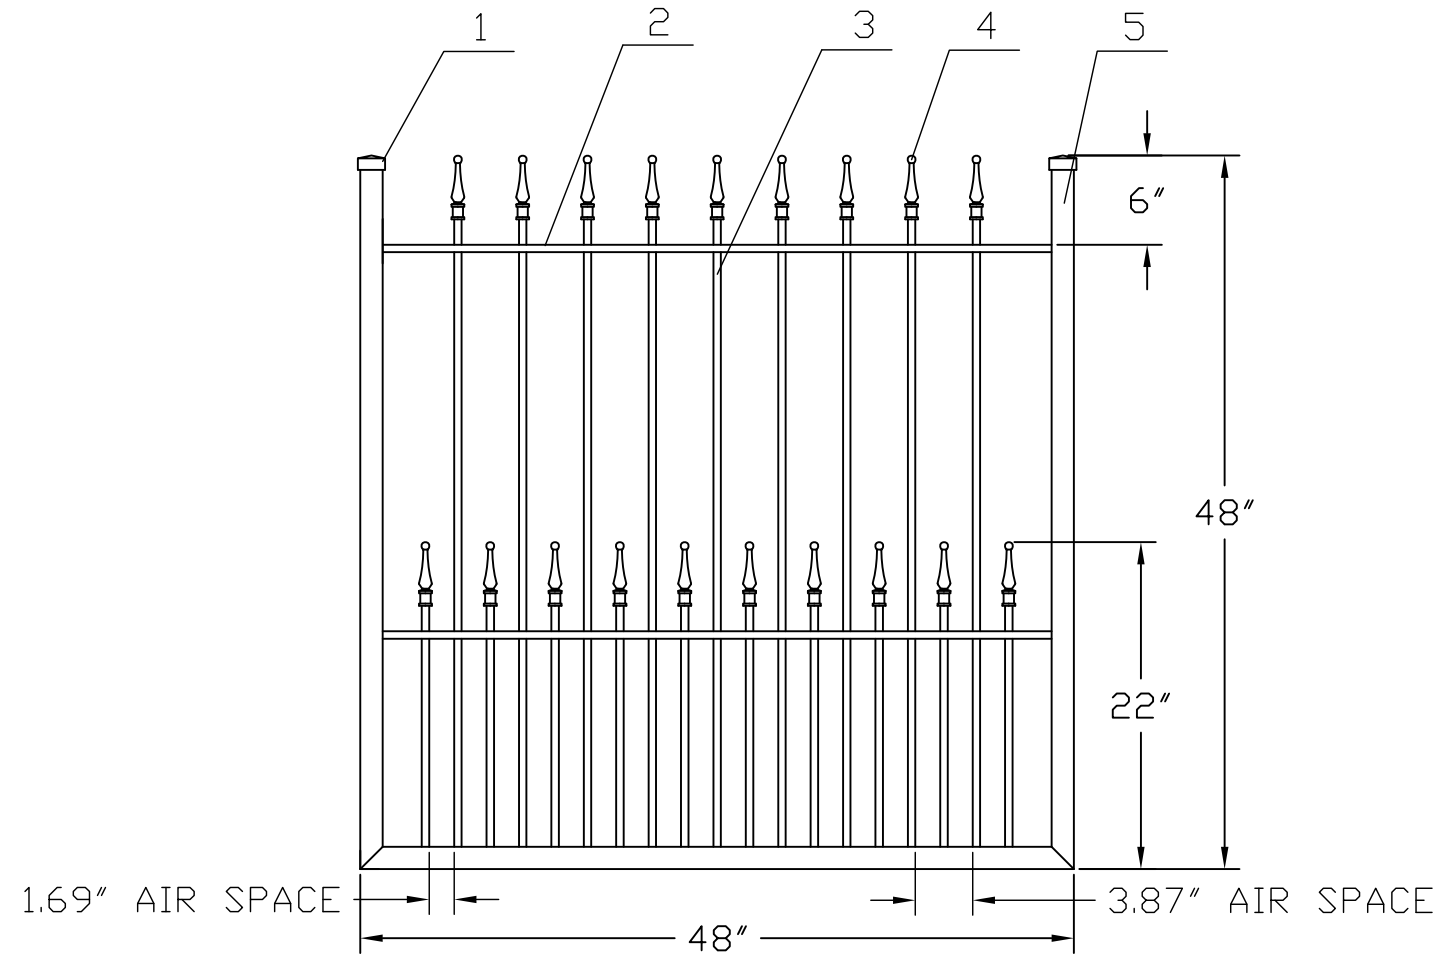

www.ironfenceshop.com
 (800) 261-2729



NO.	MATERIAL	QTY
1	CAST IRON CAP	2
2	┌ 1"X1/2"X1/8"	2
3	1/2"X1/2"X18ga	19
4	CAST IRON FINIAL	19
5	1-1/2"X1-1/2"X14ga	3

TPG44PPR