


5'H X 5'W STRONGHOLD IRON WALK GATE
 TRADITIONAL GRADE - STYLE #15; PUPPY PICKET FINIALS

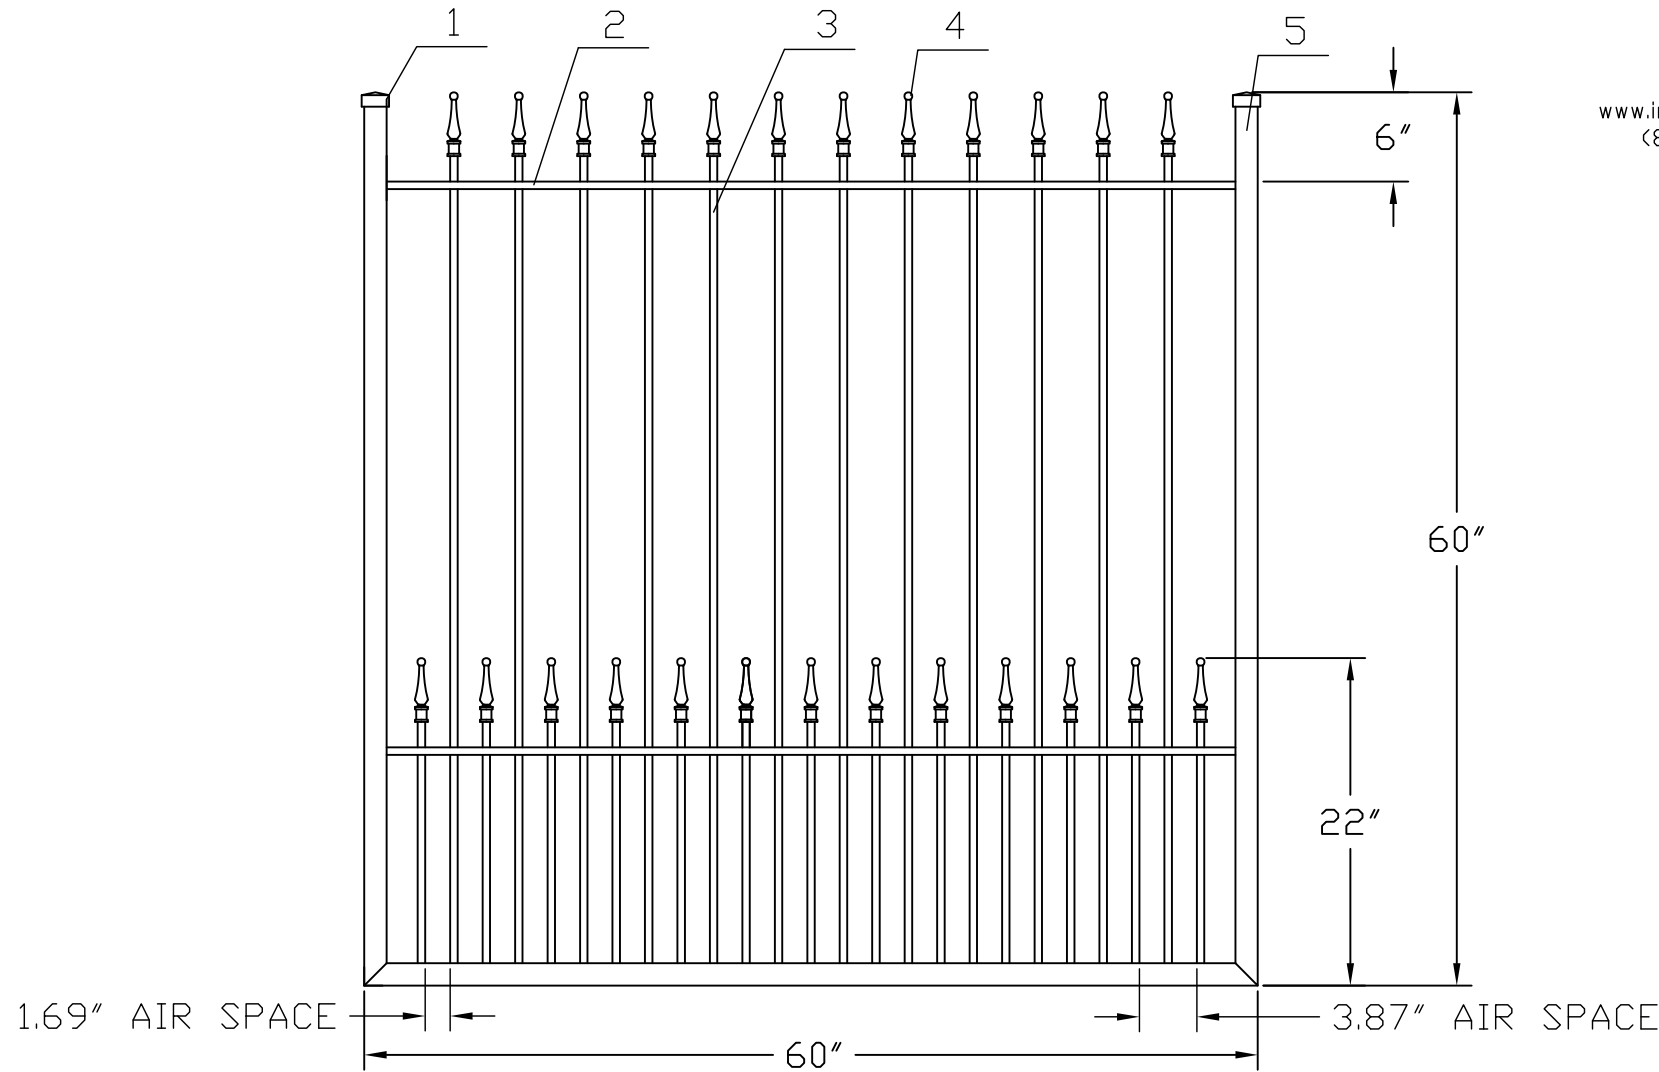

www.ironfenceshop.com
 (800) 261-2729



| NO. | MATERIAL | QTY |
|-----|--------------------|-----|
| 1 | CAST IRON CAP | 2 |
| 2 | ┌ 1"X1/2"X1/8" | 2 |
| 3 | 1/2"X1/2"X18ga | 25 |
| 4 | CAST IRON FINIAL | 25 |
| 5 | 1-1/2"X1-1/2"X14ga | 3 |

TPG55PPR