


5'H X 10'W STRONGHOLD IRON DOUBLE WALK GATE  
 TRADITIONAL GRADE - STYLE #15; PUPPY PICKET FINIALS

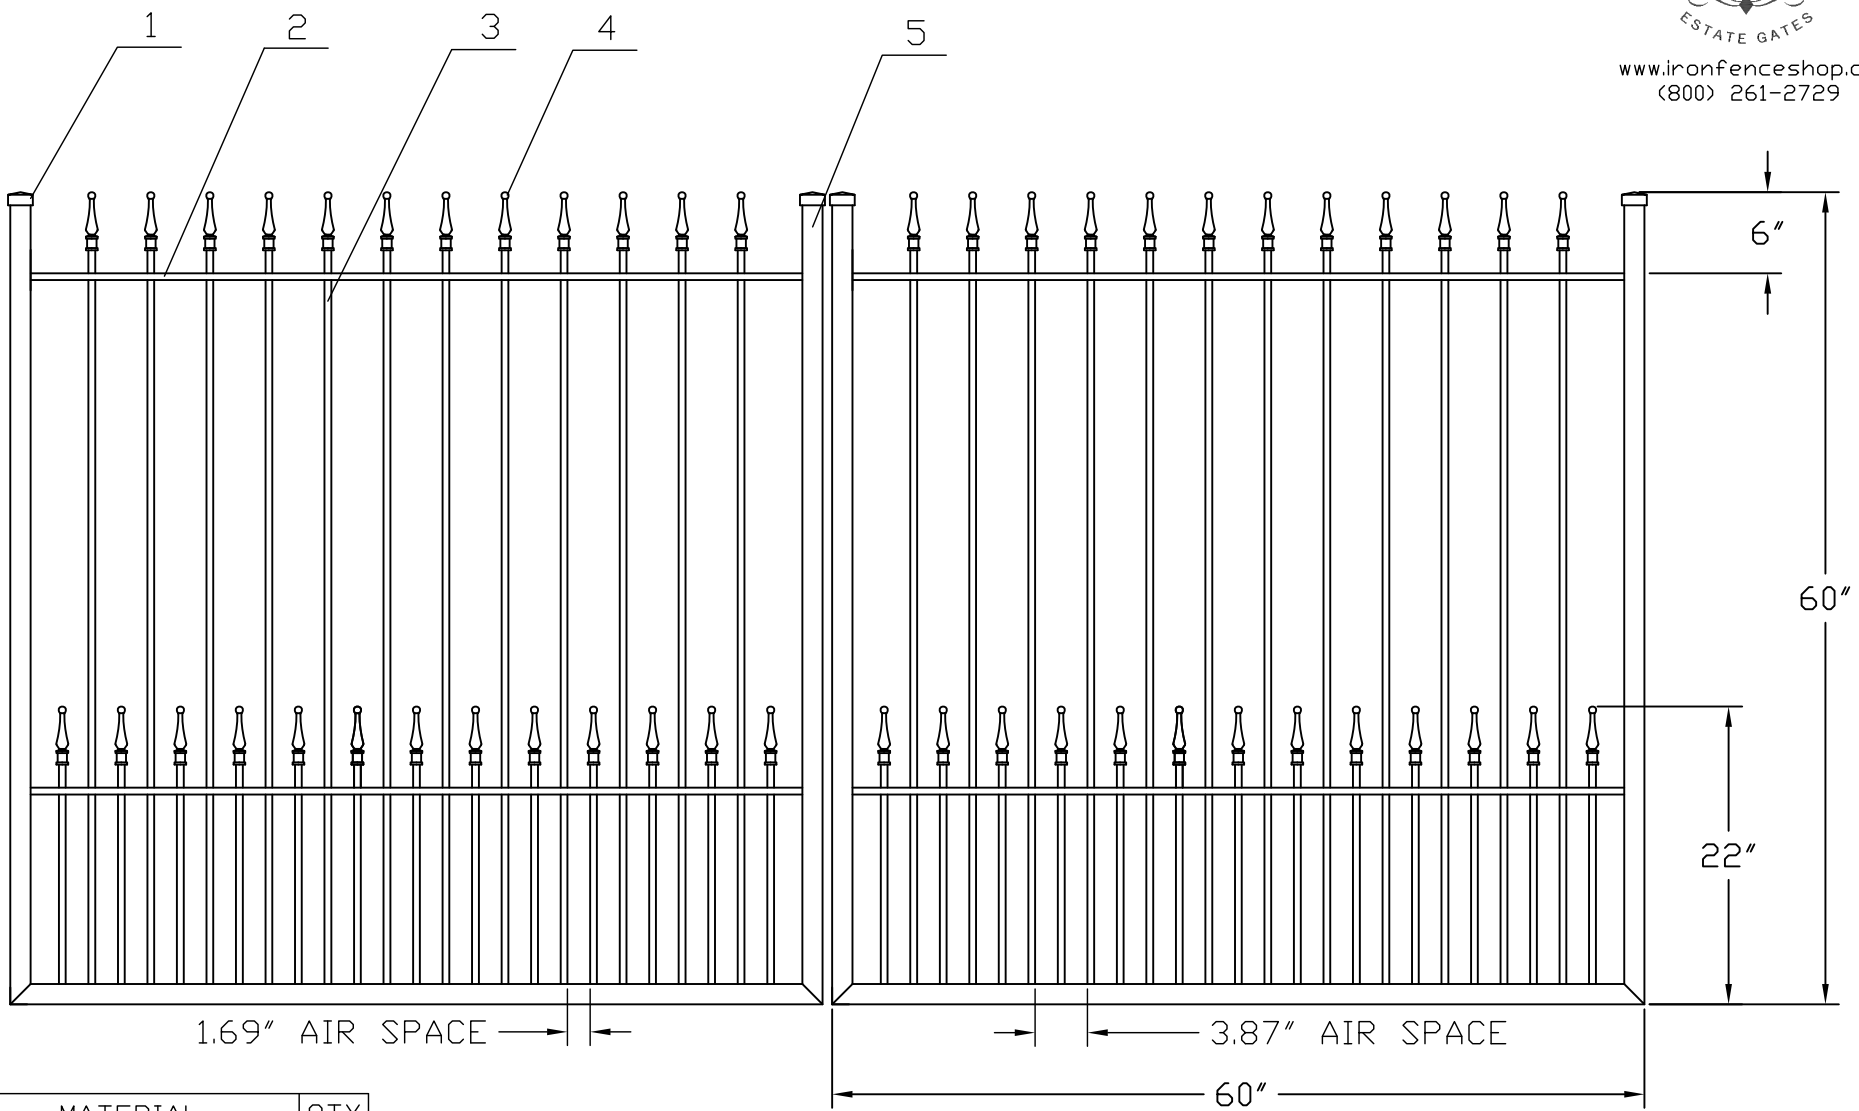

www.ironfenceshop.com  
 (800) 261-2729



NO.	MATERIAL	QTY
1	CAST IRON CAP	4
2	┌ 1"X1/2"X1/8"	4
3	1/2"X1/2"X18ga	50
4	CAST IRON FINIAL	50
5	1-1/2"X1-1/2"X14ga	6

TPG55PPRD